

Autodesk® Revit®

www.autodesk.com/revit

David Little

11325 Gemini

No.	Description	Date

Partial Floor Plan

Project number Project Number


Date Issue Date

Drawn by Author


Checked by Checker

Small A1

Scale 3/32" = 1'-0"

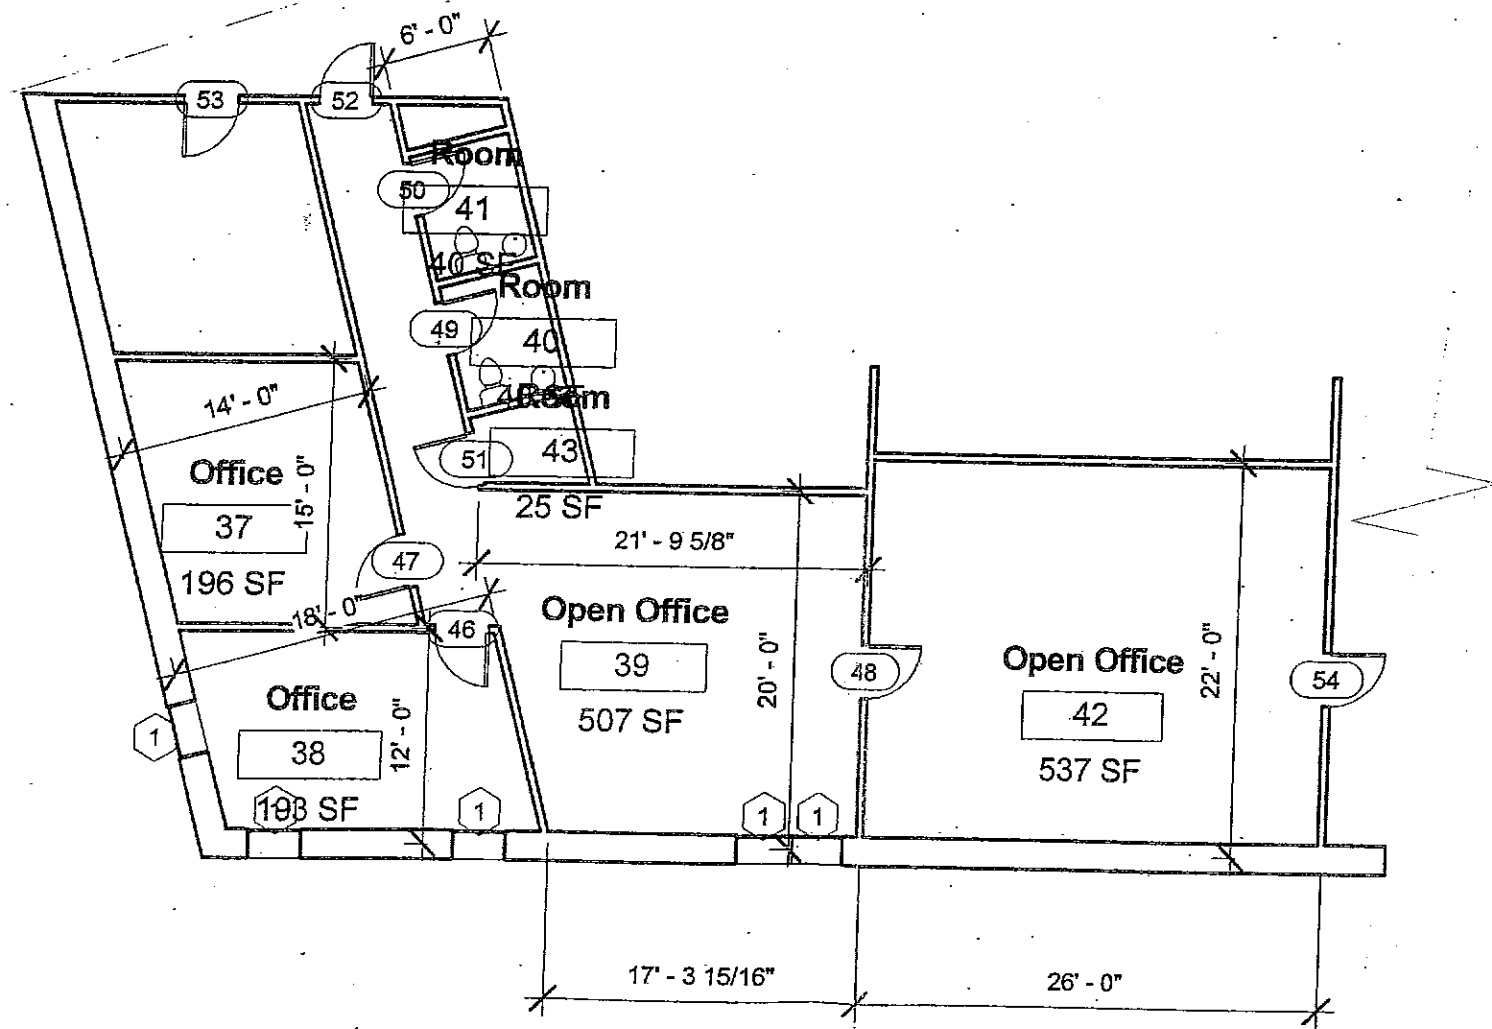

① Copy (2) of PARTIAL PLANS OFFICES
 3/32" = 1'-0"

 

Autodesk® Revit®

www.autodesk.com/revit

David Little
 11325 Gemini

No.	Description	Date

Partial Floor Plan

Project number	Project Number
Date	Issue Date
Drawn by	Author

Small A2