


CONSTRUCTION ISSUE	01/26/07
AS1 NO. 003	05/17/07
PK NO. 005	07/16/07



© COPYRIGHT 2006 - ALLIANCE ARCHITECTS

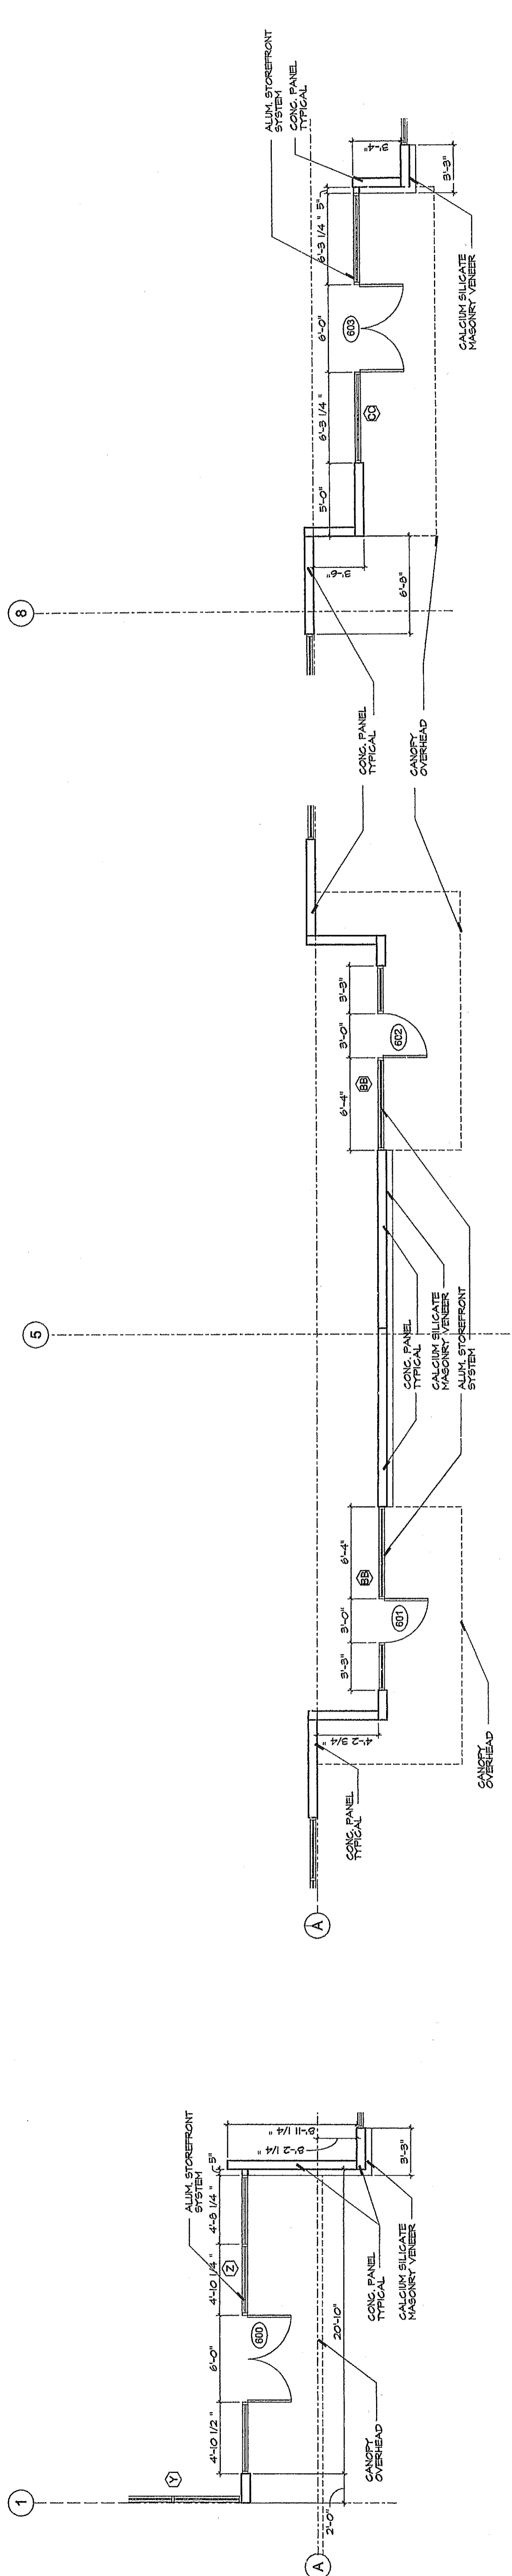

**02 ENLARGED ENTRY PLAN**  
 SCALE: 3/16" = 1'-0"  
 PLAN NORTH

**03 ENLARGED ENTRY PLAN**  
 SCALE: 3/16" = 1'-0"  
 PLAN NORTH

**04 ENLARGED ENTRY PLAN**  
 SCALE: 3/16" = 1'-0"  
 PLAN NORTH

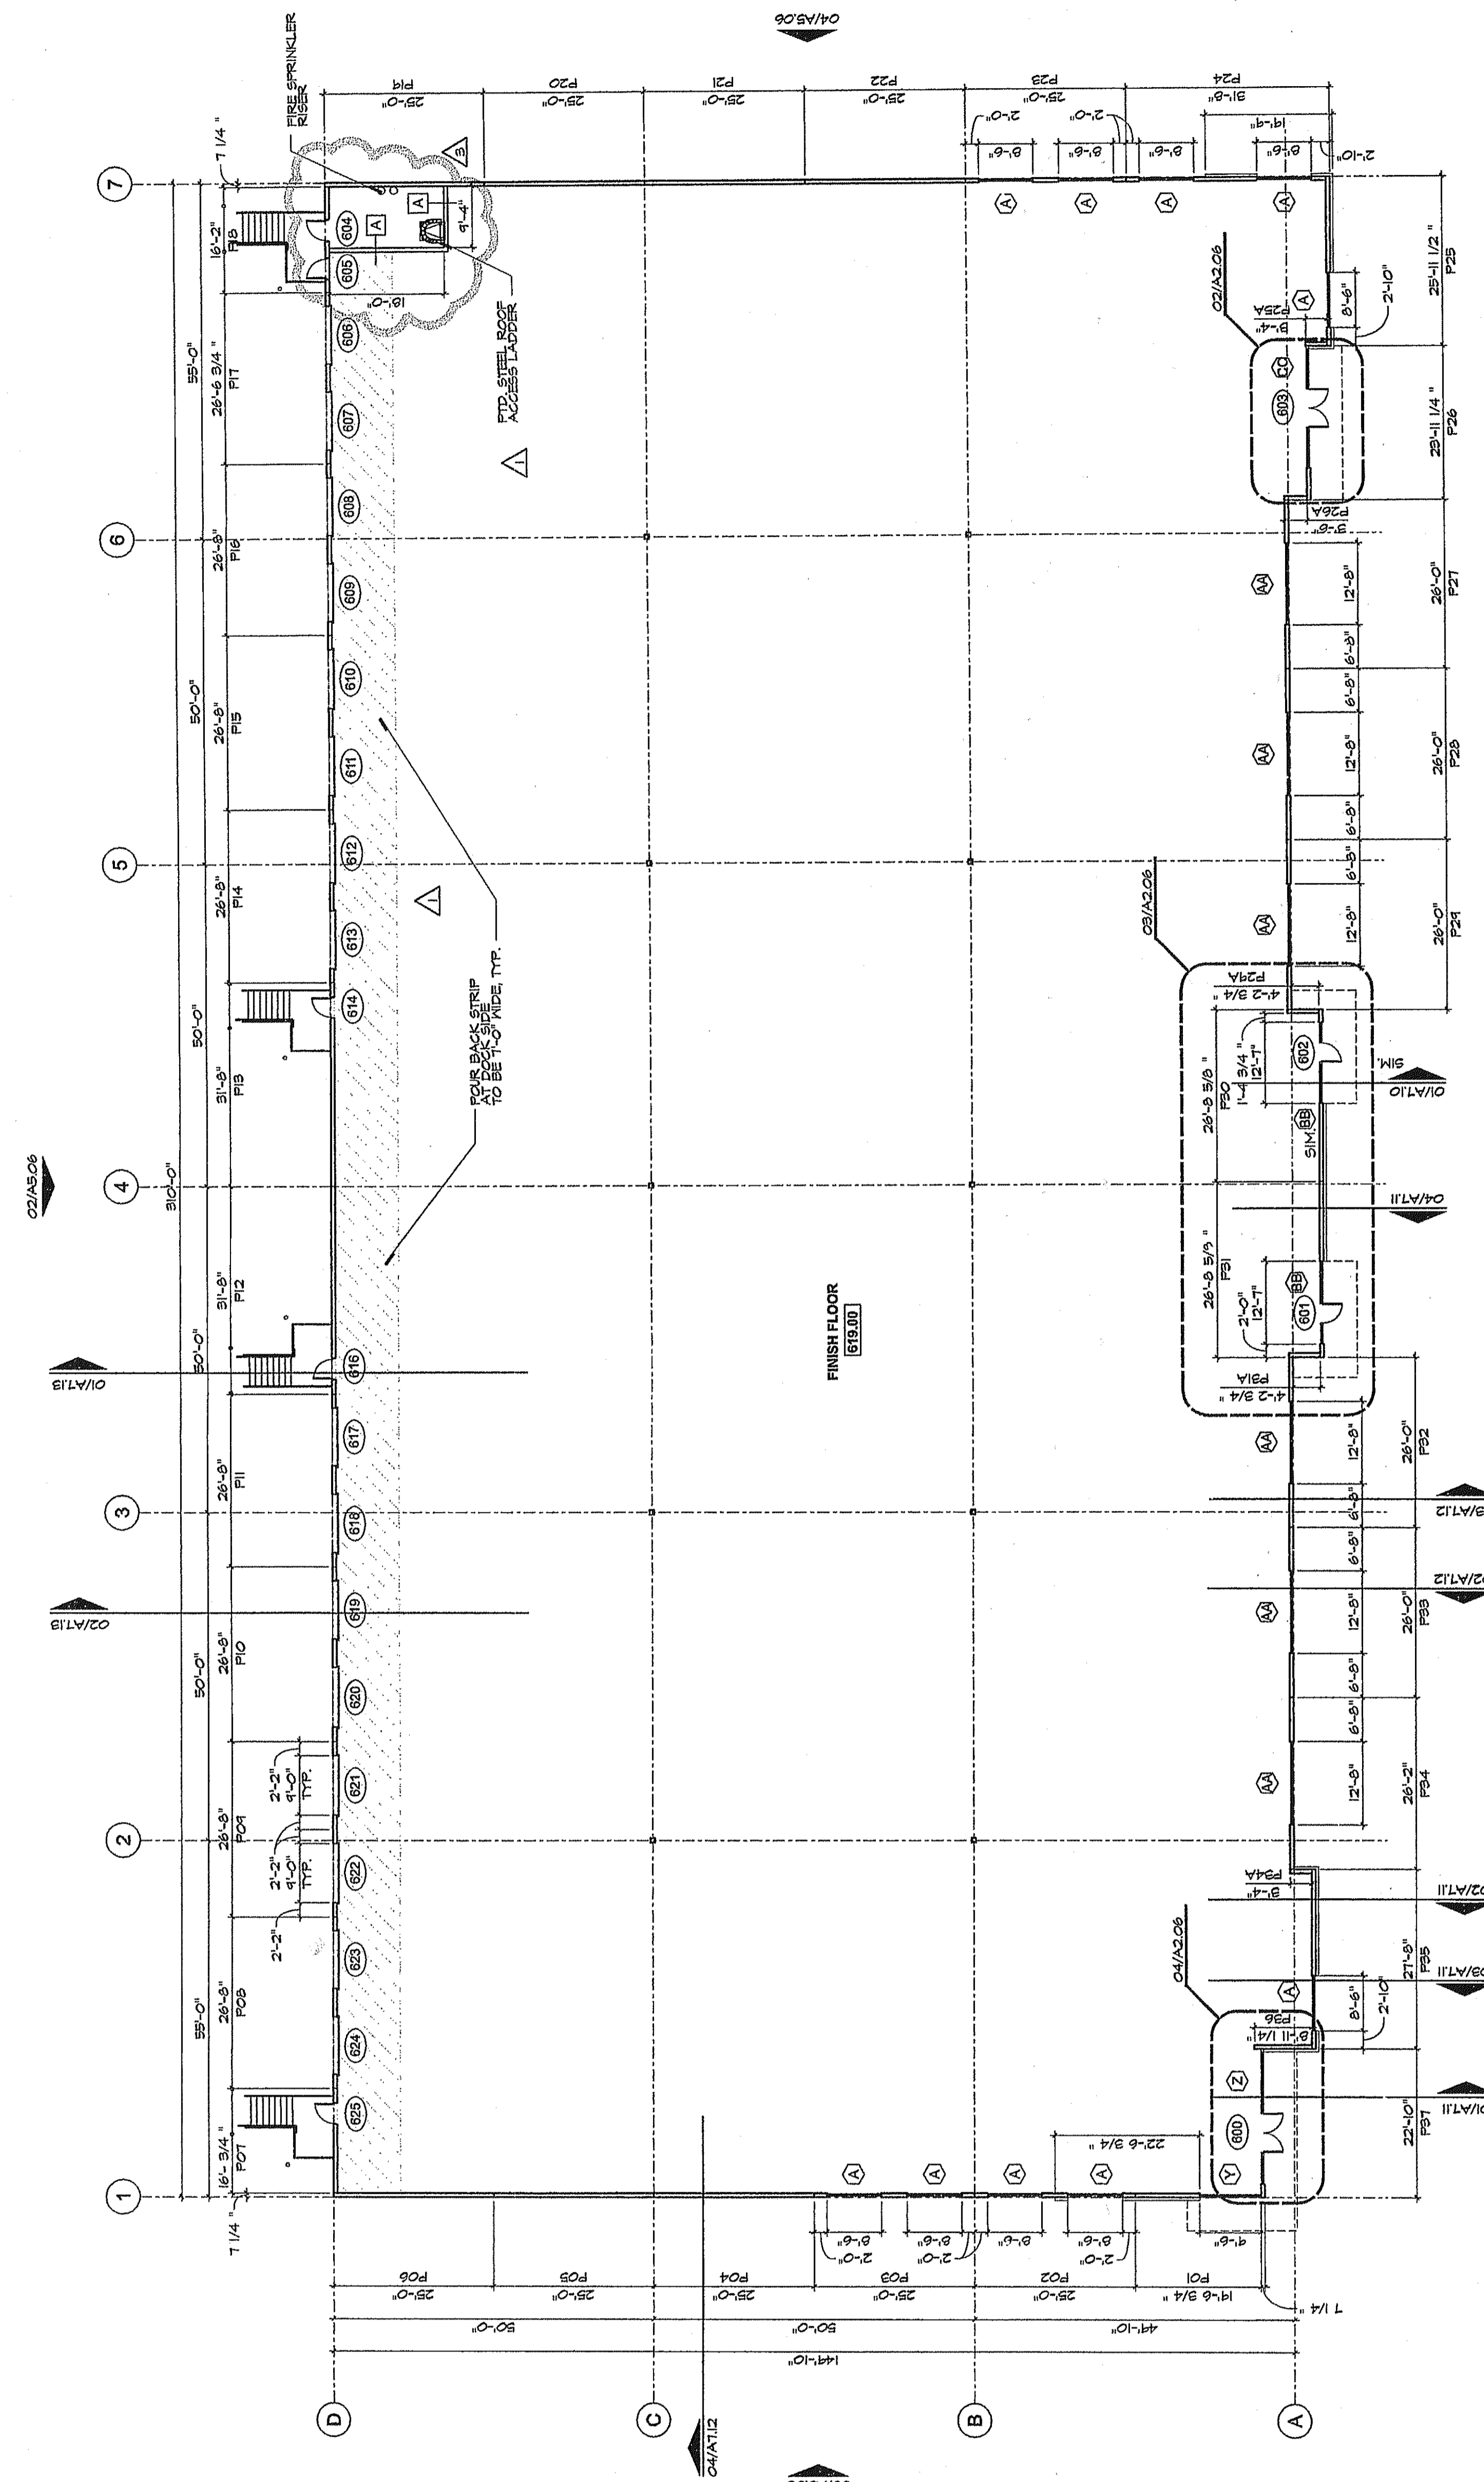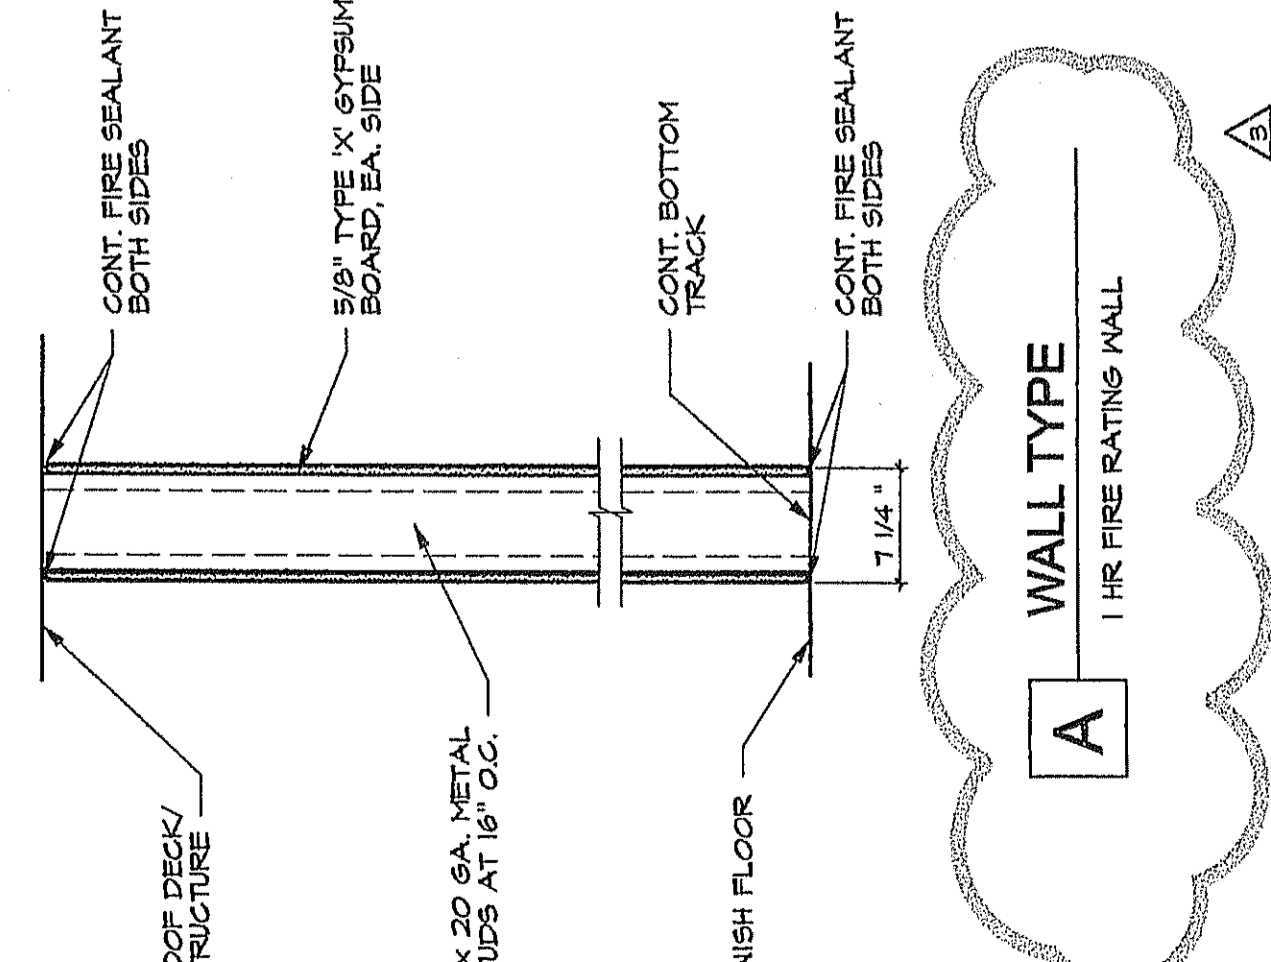

**01 BUILDING 6  
 FLOOR PLAN**  
 SCALE: 1/16" = 1'-0"

