


**PROJECT RECORD
DRAWINGS**

REVISIONS:
CONSTRUCTION ISSUE 01/28/07

PROJECT NO.: 24235

S-11

DATE: OCT. 26, 2006

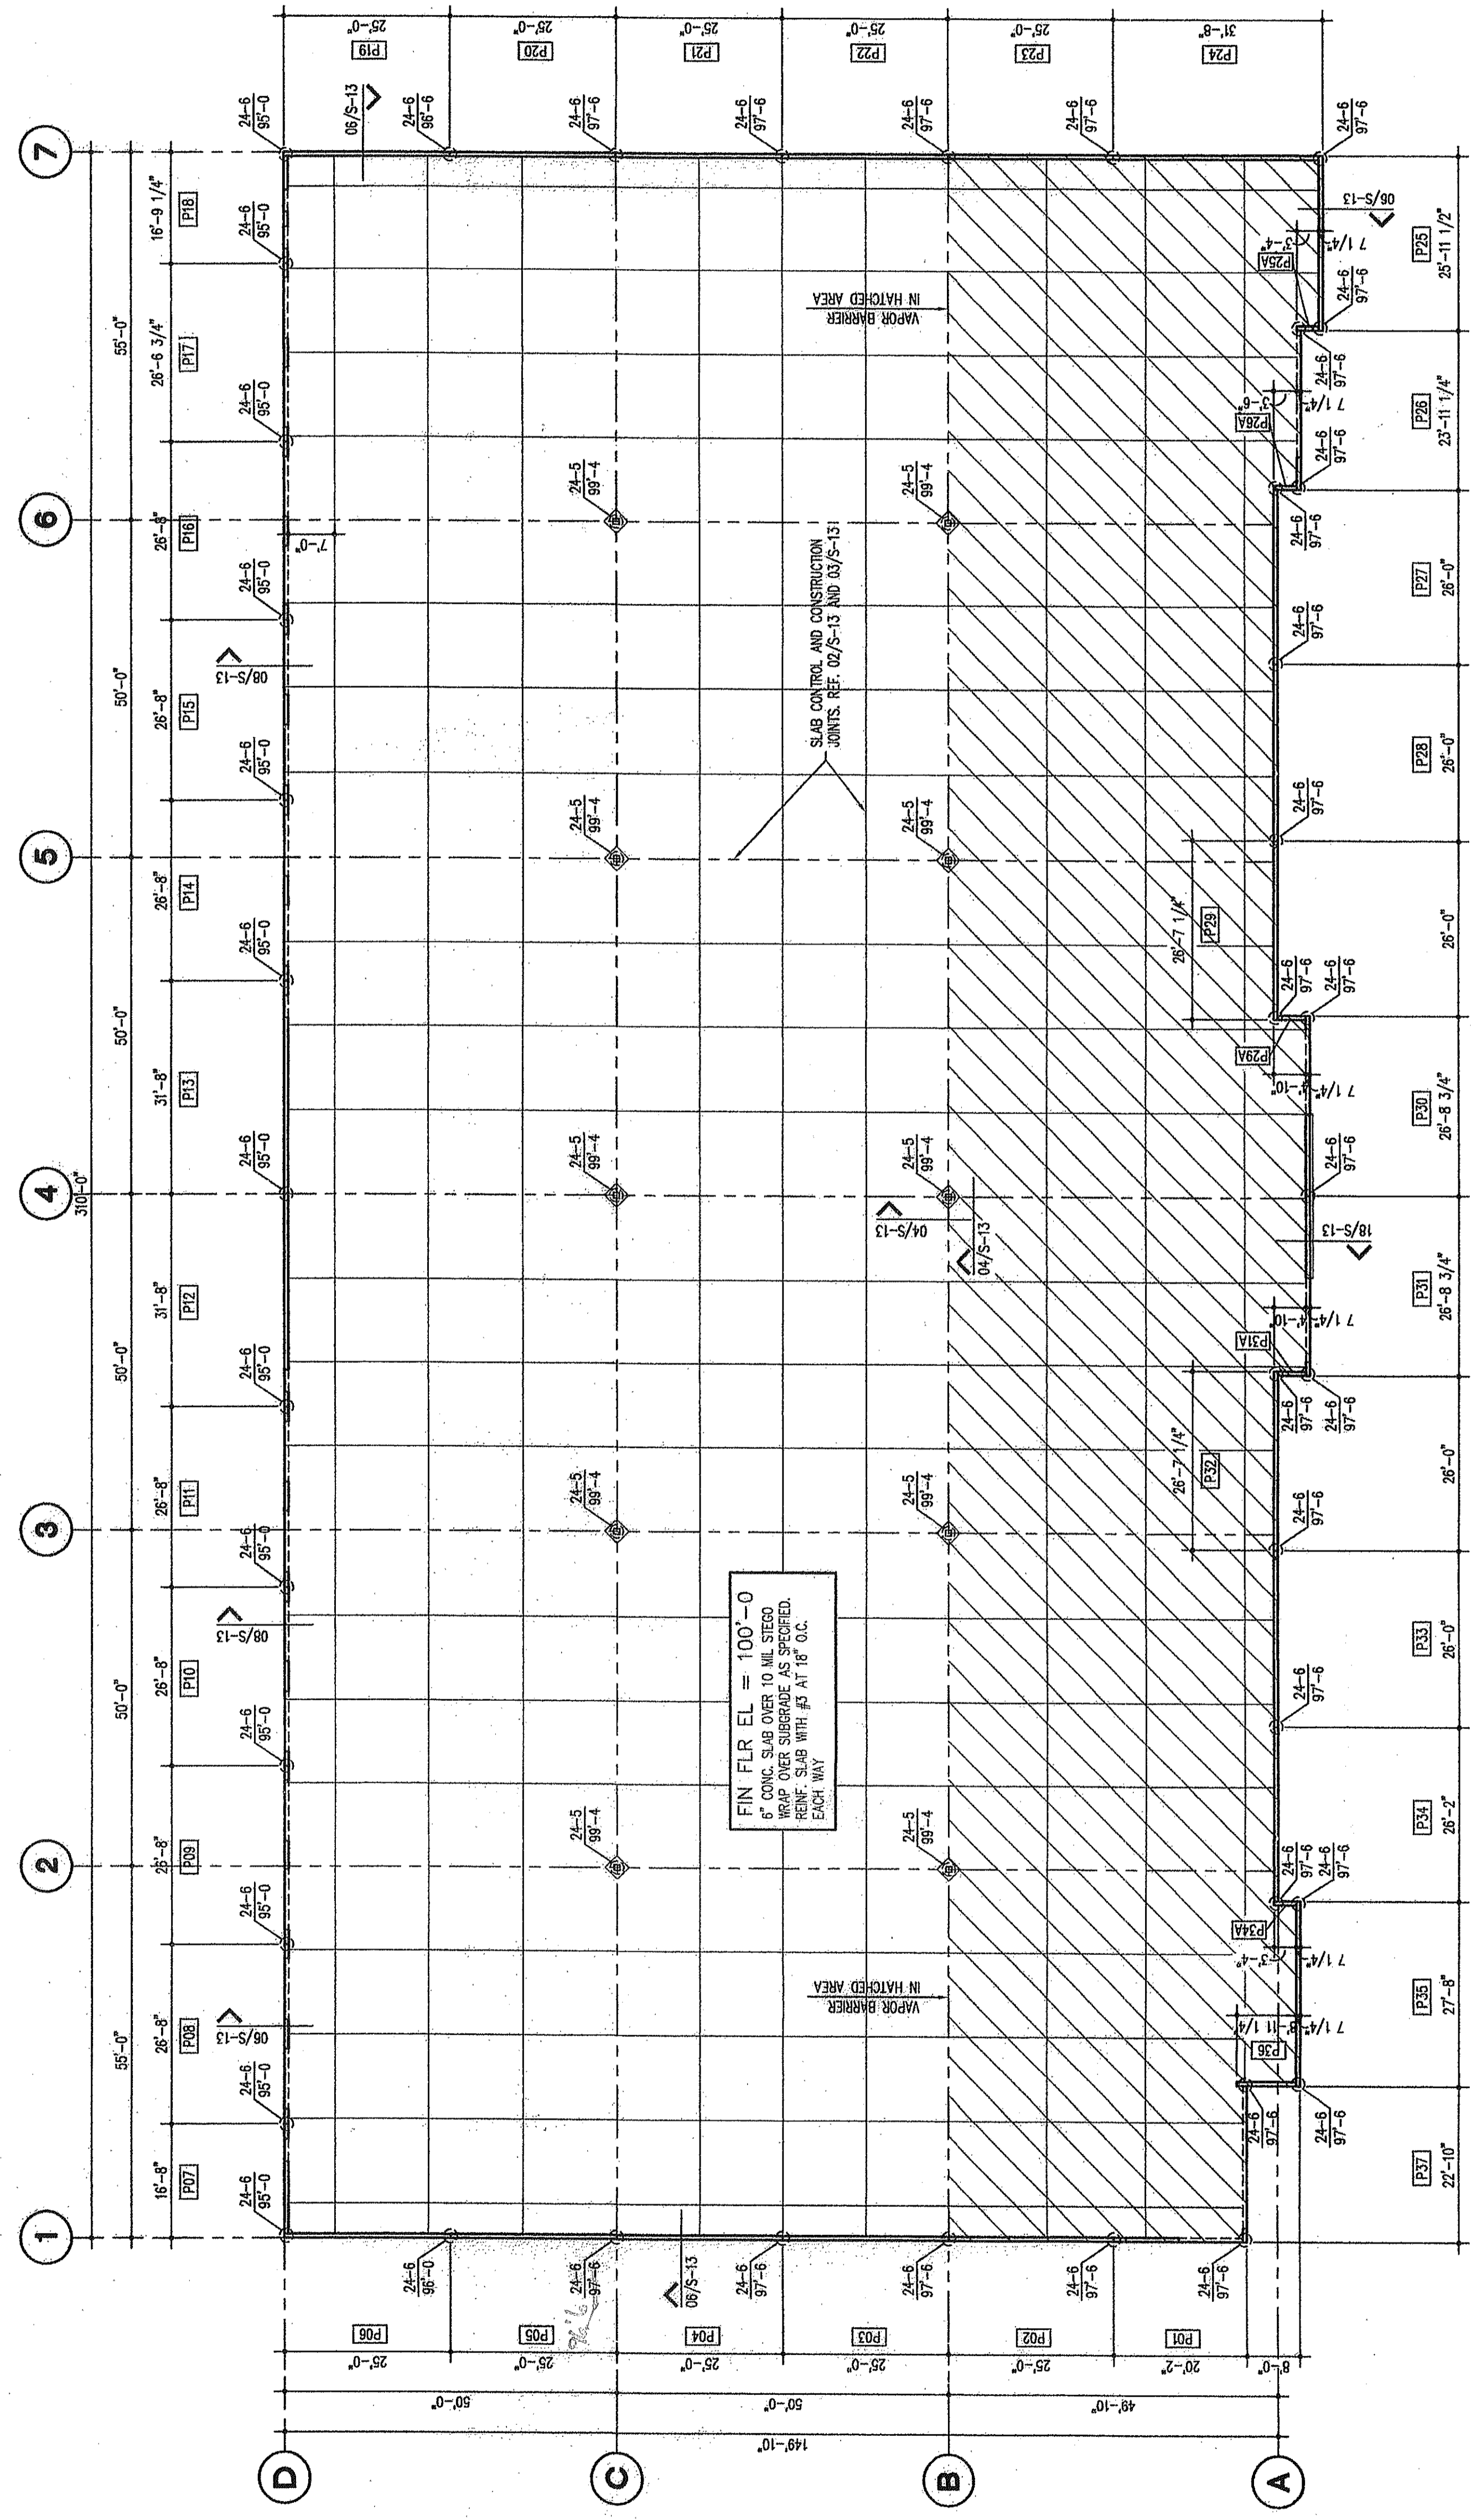

PLAN NOTES

1. REFER TO SHEETS S-1 FOR TYPICAL DETAILS AND SHEET S-11 FOR GENERAL NOTES.
2. LOCATE PINS AT CENTRE OF COLUMNS OR TILT-WALLS.
3. FINISH FLOOR 100'-0" = 616.00'
4. ERECTION CRANE SHALL NOT OPERATE FROM BUILDING SLAB.

01 FOUNDATION PLAN BLDG. 6
SCALE: 1/8" = 1'-0"

