




01 NEW PARTIAL FOUNDATION PLAN

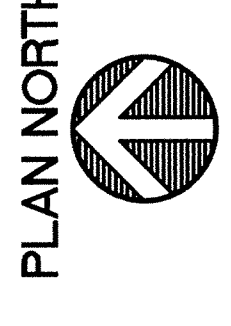

PLAN NORTH

SCALE: 1/8" = 1'-0"

FOOTING SCHEDULE		
MARK	SIZE	ANCHOR BOLTS
A	3'-0" x 3'-0"	3-#5 EW, TOP & BOT.
	THICKNESS	18"

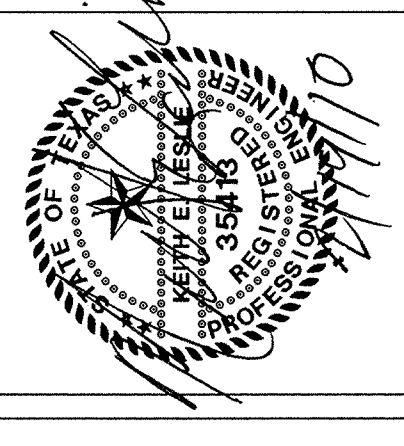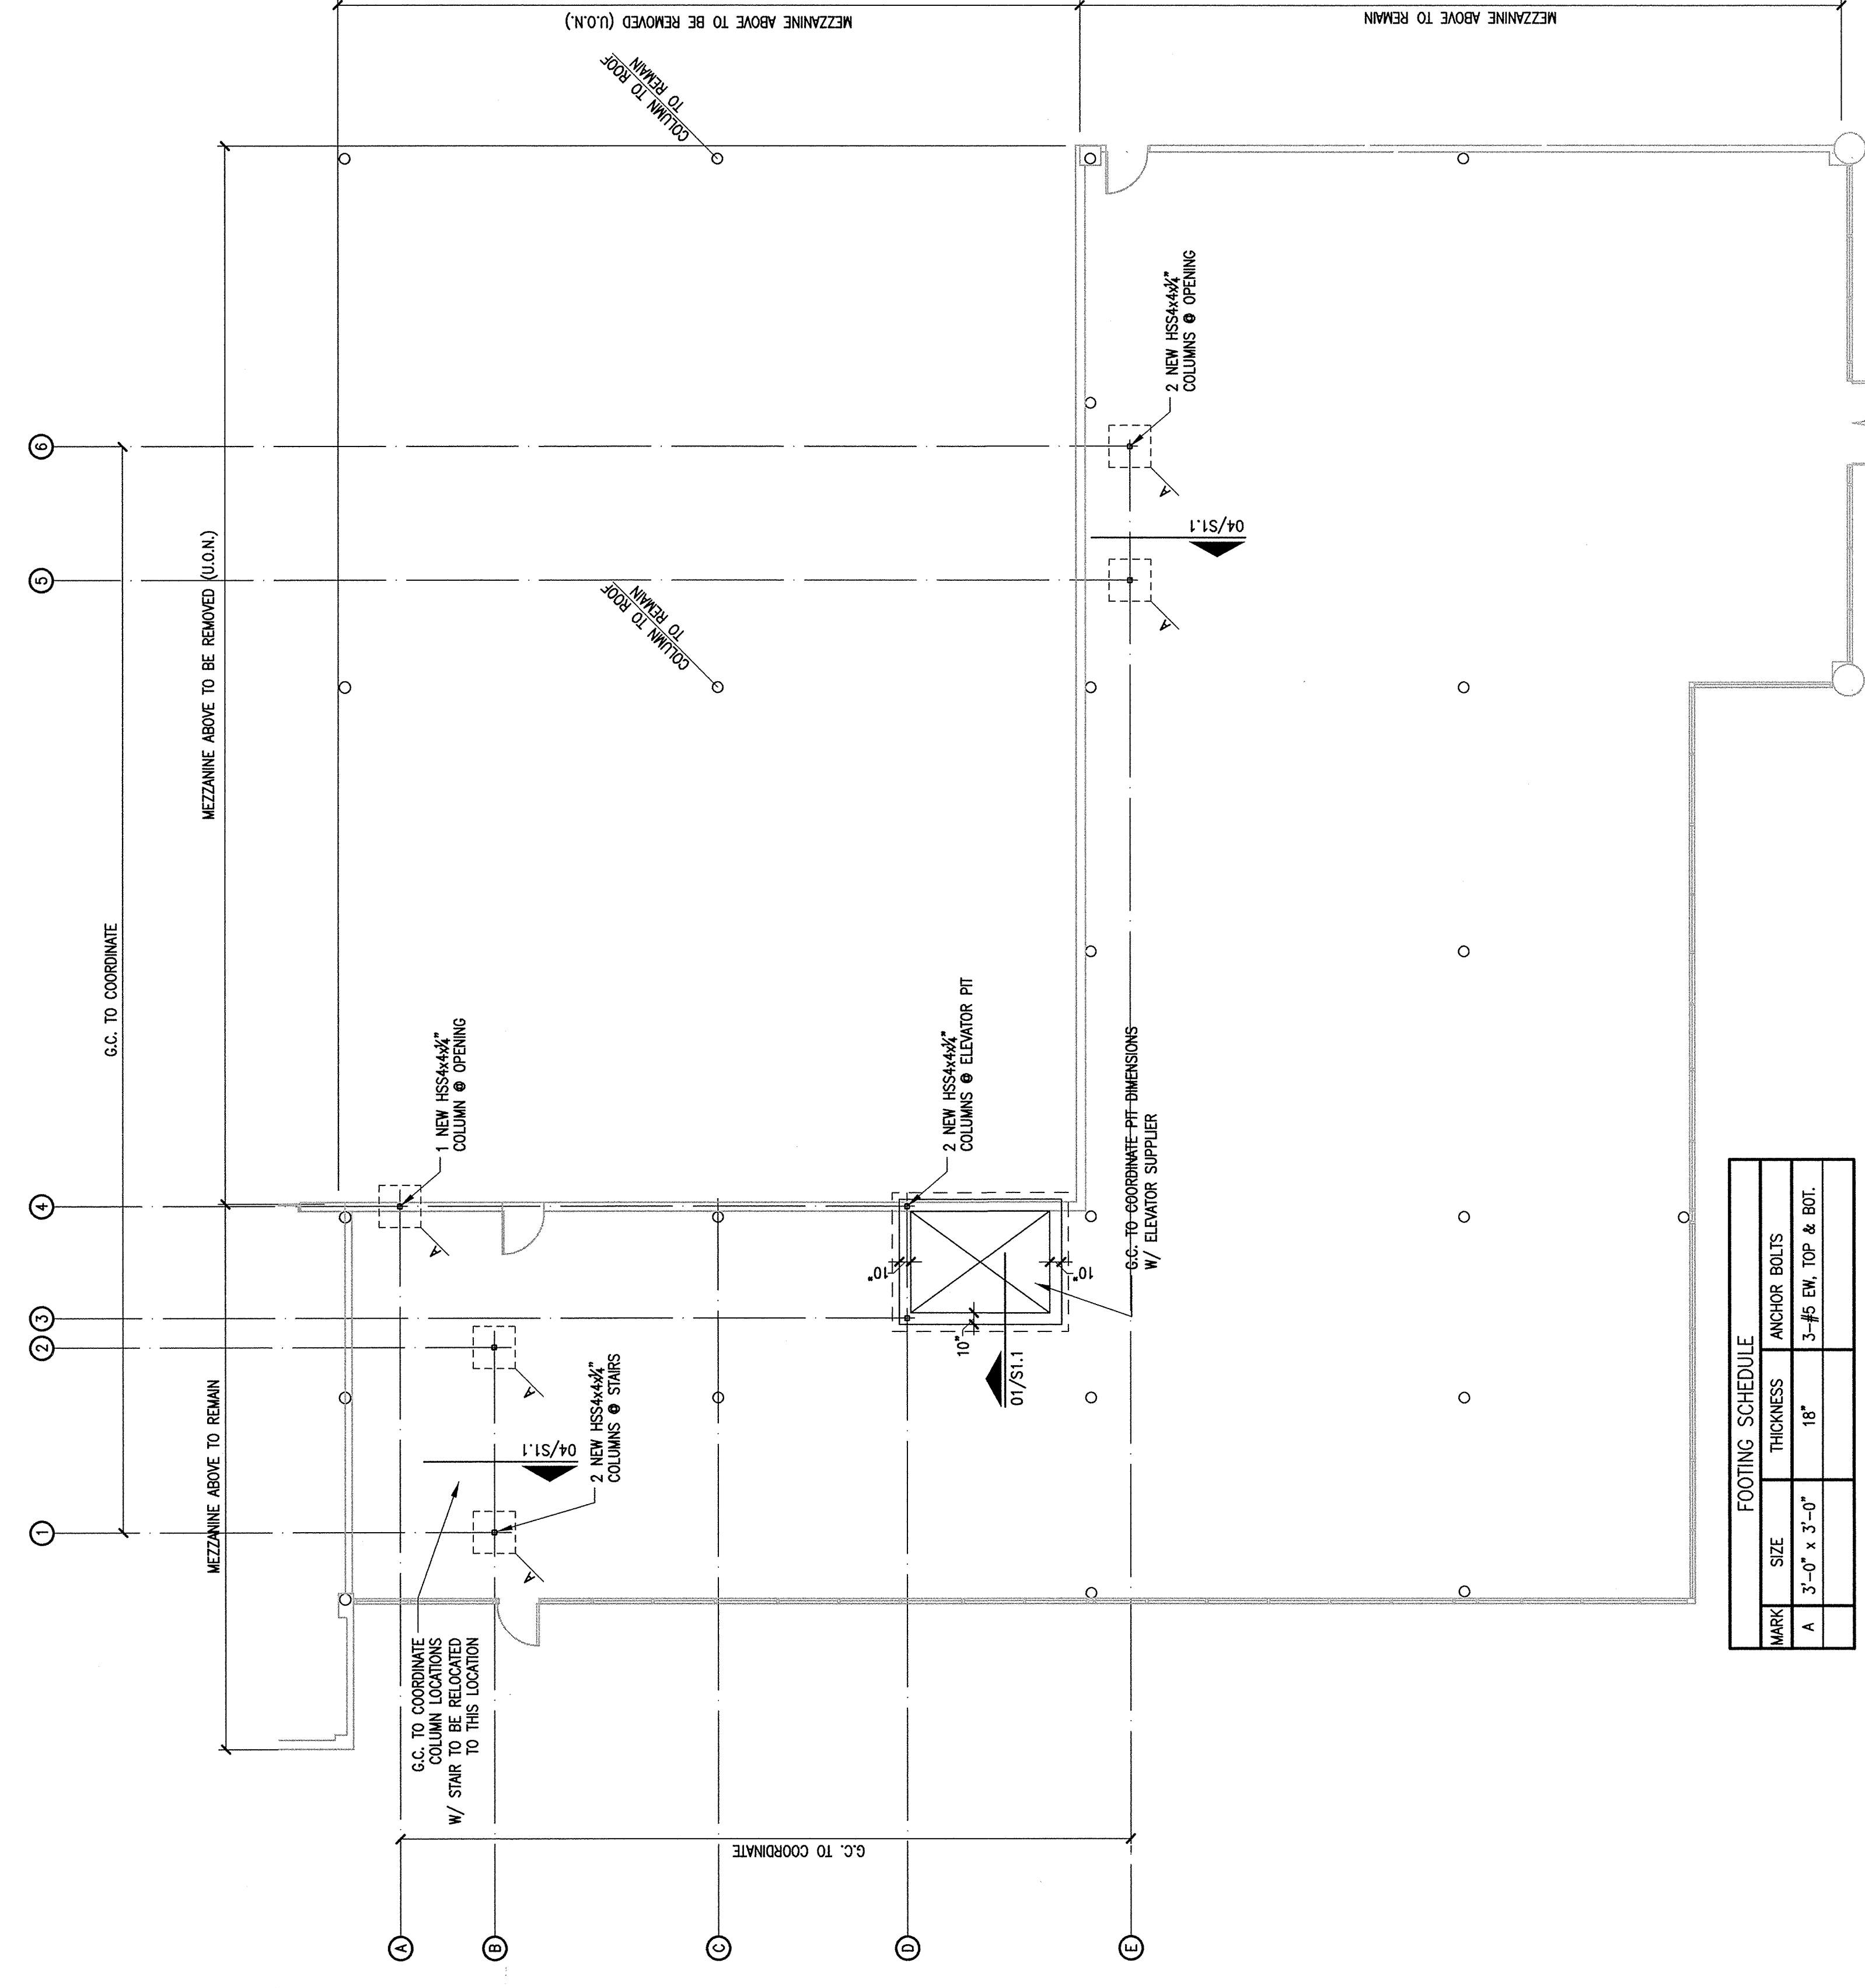

ISSUE DATES:
FEB. 19, 2010
FOR CONSTRUCTION

JOB NO.: 2010-001

SPACE
PLANNING
COMMERCIAL SPACE
PLANNING & INTERIOR DESIGN
Telephone: 972/414-9391
Fax: 972/414-0997

PROPOSED 52,295 NET SF
54,460 GROSS SF
SPACE FOR KELLI'S
GIFT SHOP SUPPLERS
3311 BOYNGTON DRIVE
CARROLLTON, TEXAS



TECHNISTRUCS, INC.
STRUCTURAL ENGINEERING CONSULTANTS
5220 MCKINNEY AVENUE
SUITE 500
DALLAS, TEXAS 75205
PHONE: 972/414-9391
FAX: 972/414-0997

S2.1