

**DOCUMENT 00901
ADDENDUM NUMBER 02**



DATE: June 28, 2010
PROJECT: Cashier Counter Upgrade
For Water Utilities Department
101 West Abram Street, Arlington, Texas
PROJECT NUMBER: WUD-0901
OWNER: City of Arlington
ARCHITECT: City of Arlington
101 W. Abram Street, Arlington, Texas
Ph: (817) 459-6550
TO: Prospective Bidders

This Addendum forms a part of the Contract Documents and modifies the Bidding Documents dated June 09, 2010, addendum 01 dated June 11, 2010 with amendments and additions noted below.

Acknowledge receipt of this Addendum in the space provided in the Bid Form. Failure to do so may disqualify the Proposers.


This Addendum consists of (3) pages.

CHANGES TO DRAWINGS:

1. **Sheet A1.10 – Demolition Plan**
 - a. Note (8) eight under Key Plan should read as follows: “Relocate existing security desk to new location. GC to protect and preserve during relocation. Ref. A1.2 for new location.”
 - b. Temporary plywood dust partition installation shall be included in note “B” under sequence of work.
 - c. Note “D” under sequence of work should read as follows: “Remove existing wall behind the existing security desk when new cashier counter and walls are installed.”
2. **Sheet A1.20 – Floor Plan**
 - a. Add the following note to General Notes #2: “General Contractor shall verify all such materials with owner.”
3. **Sheet A2.10– Door schedules & cabinet elevations.**
 - a. Detail 1/A2.10: Section detail key currently labeled as “5/A2.11” should read as “7/A2.11” and section detail key labeled “7A2.11” should read as “5/A2.11.
4. **Sheet A2.11– Door schedules, cabinet elev, & wall types.**
 - a. Detail 1, 2, 3, 5, 6, and 7 note corrections:
 - i. 5/8”gyp. bd, ea. side, painted both sides (arrows to both sides of header).
 - ii. Combine alum. frame @ head and jamb only and caulk notes to read as follows: Alum. frame @ head and jamb only, caulk both sides (arrows to both sides where frame and header/ jamb connect).
 - iii. Added note to read as follows: Continuous caulk (Arrows to back splash on both sides of counter.)
 - b. Detail 2 and 6 note corrections – Current note reads “Floor pedal panic device, ref. MEP.” should read as follows: “Floor pedal panic device, ref. MEP.”

- c. Refer to attached sheet SDA2.0 for revised detail 5.
- 5. **Sheet E1.00 – Partial Floor Plan - Power Demolition**
 - a. The data and telephone outlets next to the removed power receptacle should be removed as well.
- 6. **Sheet E1.01 – Partial Floor Plan – Power**
 - a. Power & Receptacle note 8 is not used.

End of Addendum

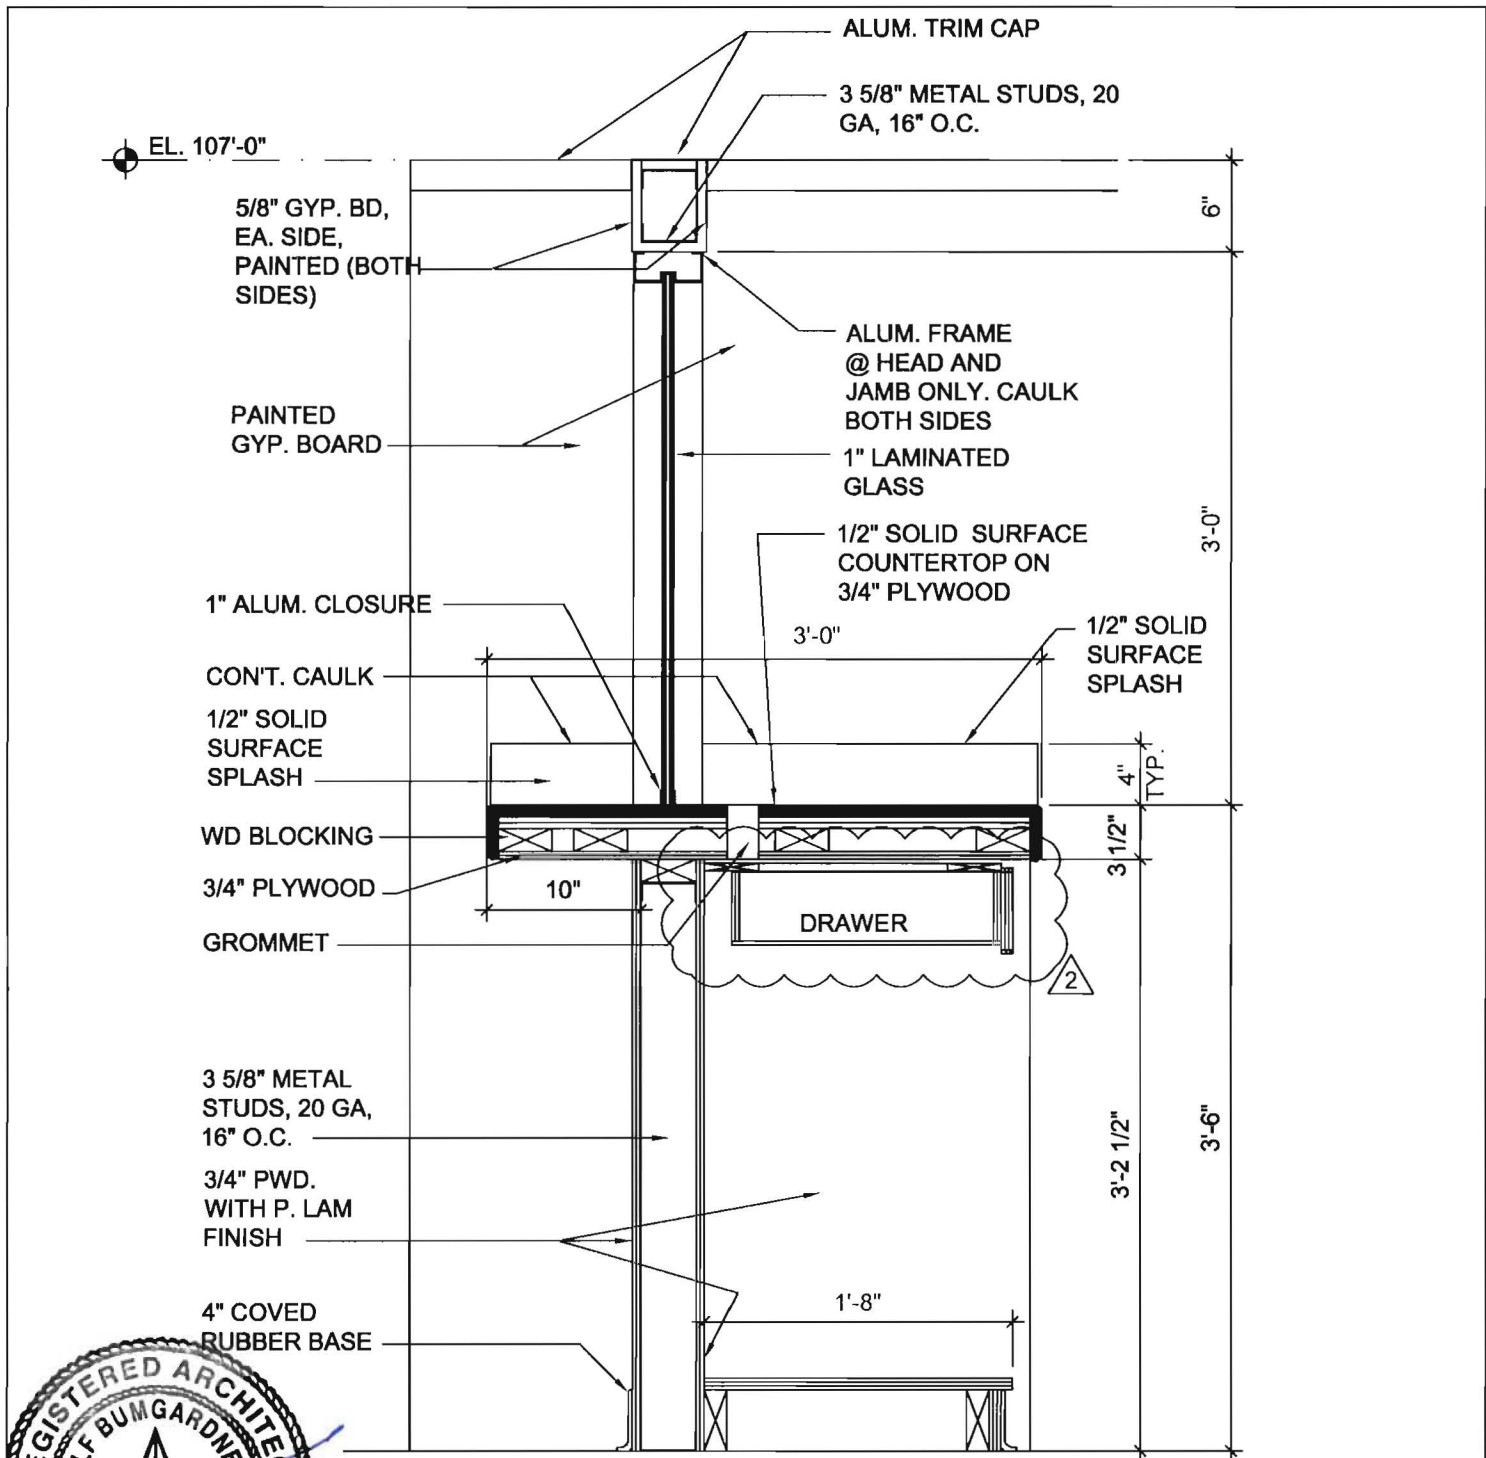

6/20/10

5 CAB. SECTION AT CASHIER
 SCALE: 1" = 1'-0"

PROJECT: WUD-CASHIER COUNTER UPGRADE
 PROJECT #: WUD-0901 DATE: 06-24-10
 SHEET NO.: SDA2.0
 REF. SHEET NO.: A2.11



**DEPARTMENT OF PUBLIC WORKS
 AND TRANSPORTATION
 CONSTRUCTION MANAGEMENT DIV.
 ARLINGTON, TEXAS**