



REVISIONS:

FILE: A110-PWT0801

PROJ: PWT-0902

DATE: 09-14-2009

DWG BY: JKU

CHK BY: ARB



FLOOR PLAN,
CEILING PLAN,
SCHEDULES

SHEET 2 OF 10

A2

LEGEND:



- NEW 3 5/8" METAL STUD WALL, 16" O.C.
- EXISTING WALL TO REMAIN
- EXISTING CMU WALL TO REMAIN

CEILING NOTES:


1. COORDINATE WITH MEP DRAWINGS FOR CONFLICTS. VERIFY EXACT LOCATION OF ALL CEILING MOUNTED EQUIPMENT BEFORE INSTALLATION. CONTRACTOR SHALL BE RESPONSIBLE FOR VERIFYING ALL ITEMS & EQUIPMENT IN CEILING.

LEGEND


- 2x4 LAY-IN NEW CEILING TILE WITH NEW GRID
- EXISTING CEILING TO REMAIN
- LIGHT FIXTURE, REF. ELECTRICAL SHTS.
- HVAC GRILLE/DIFFUSER, RETURN AIR GRILL, REF. MECHANICAL SHTS.

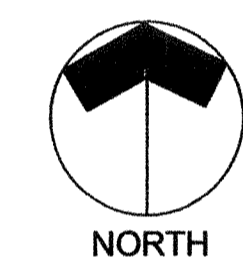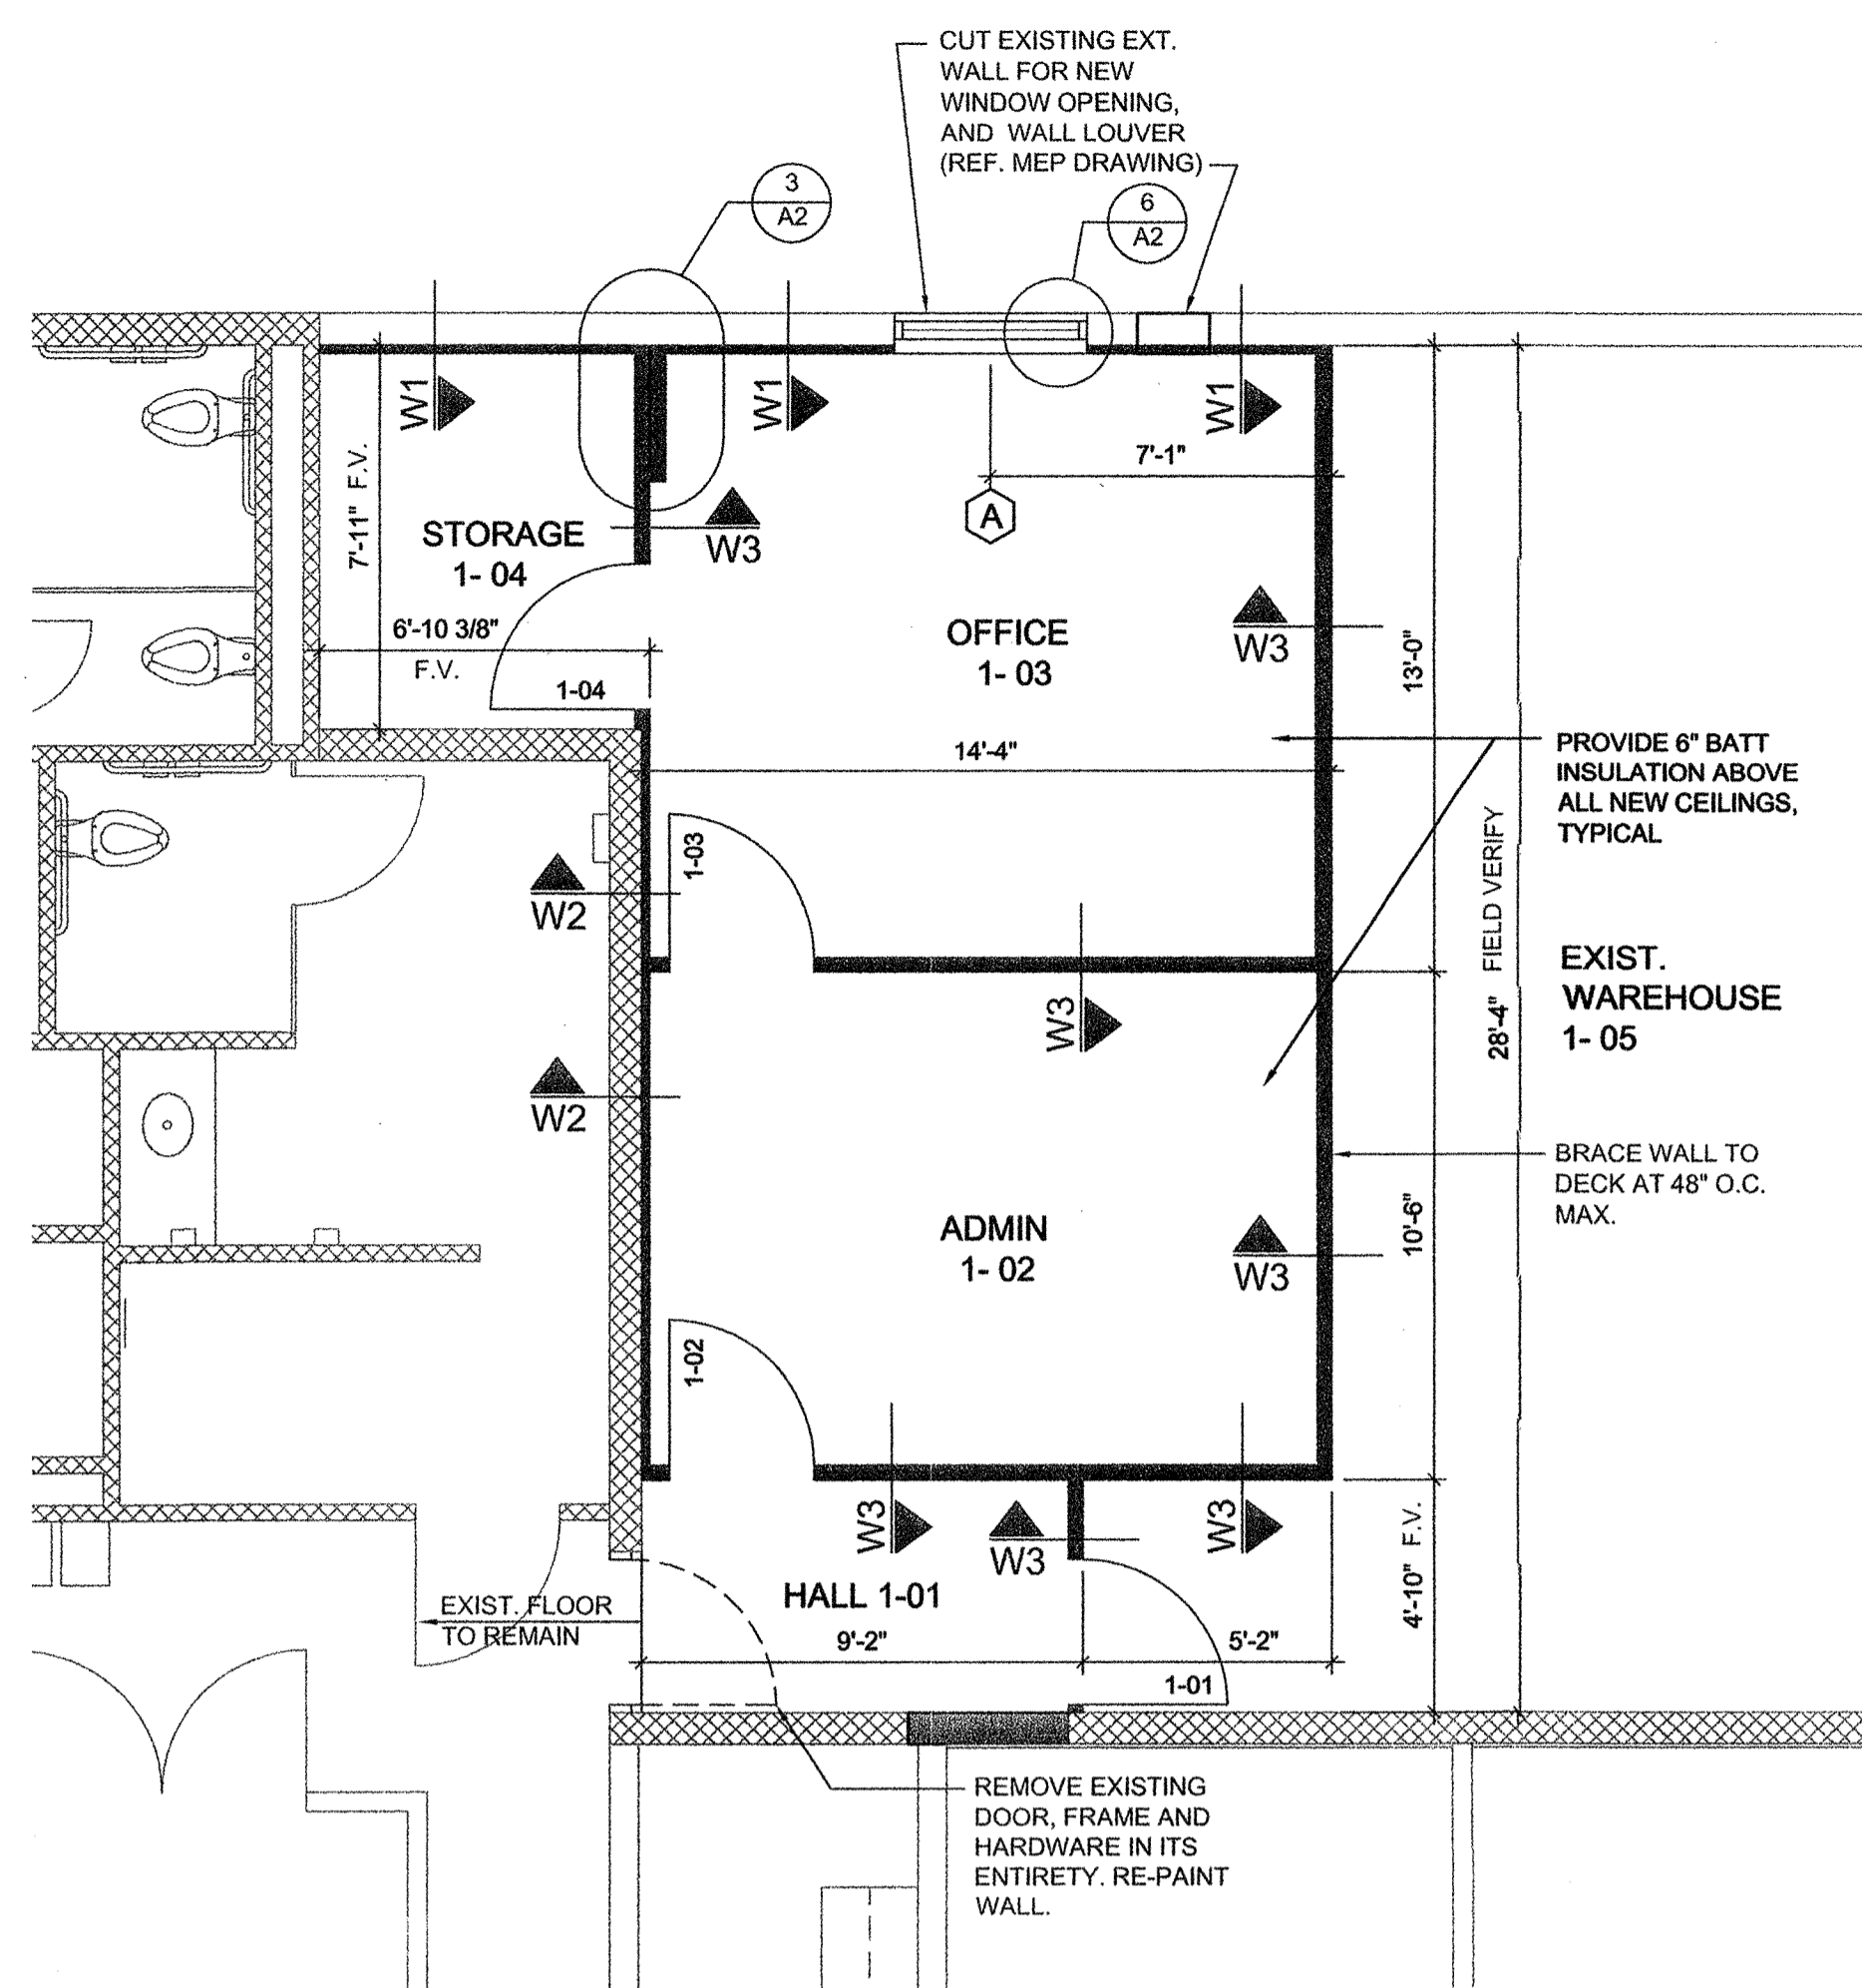


1 ENLARGED FLOOR PLAN
SCALE: 1/4" = 1'-0"

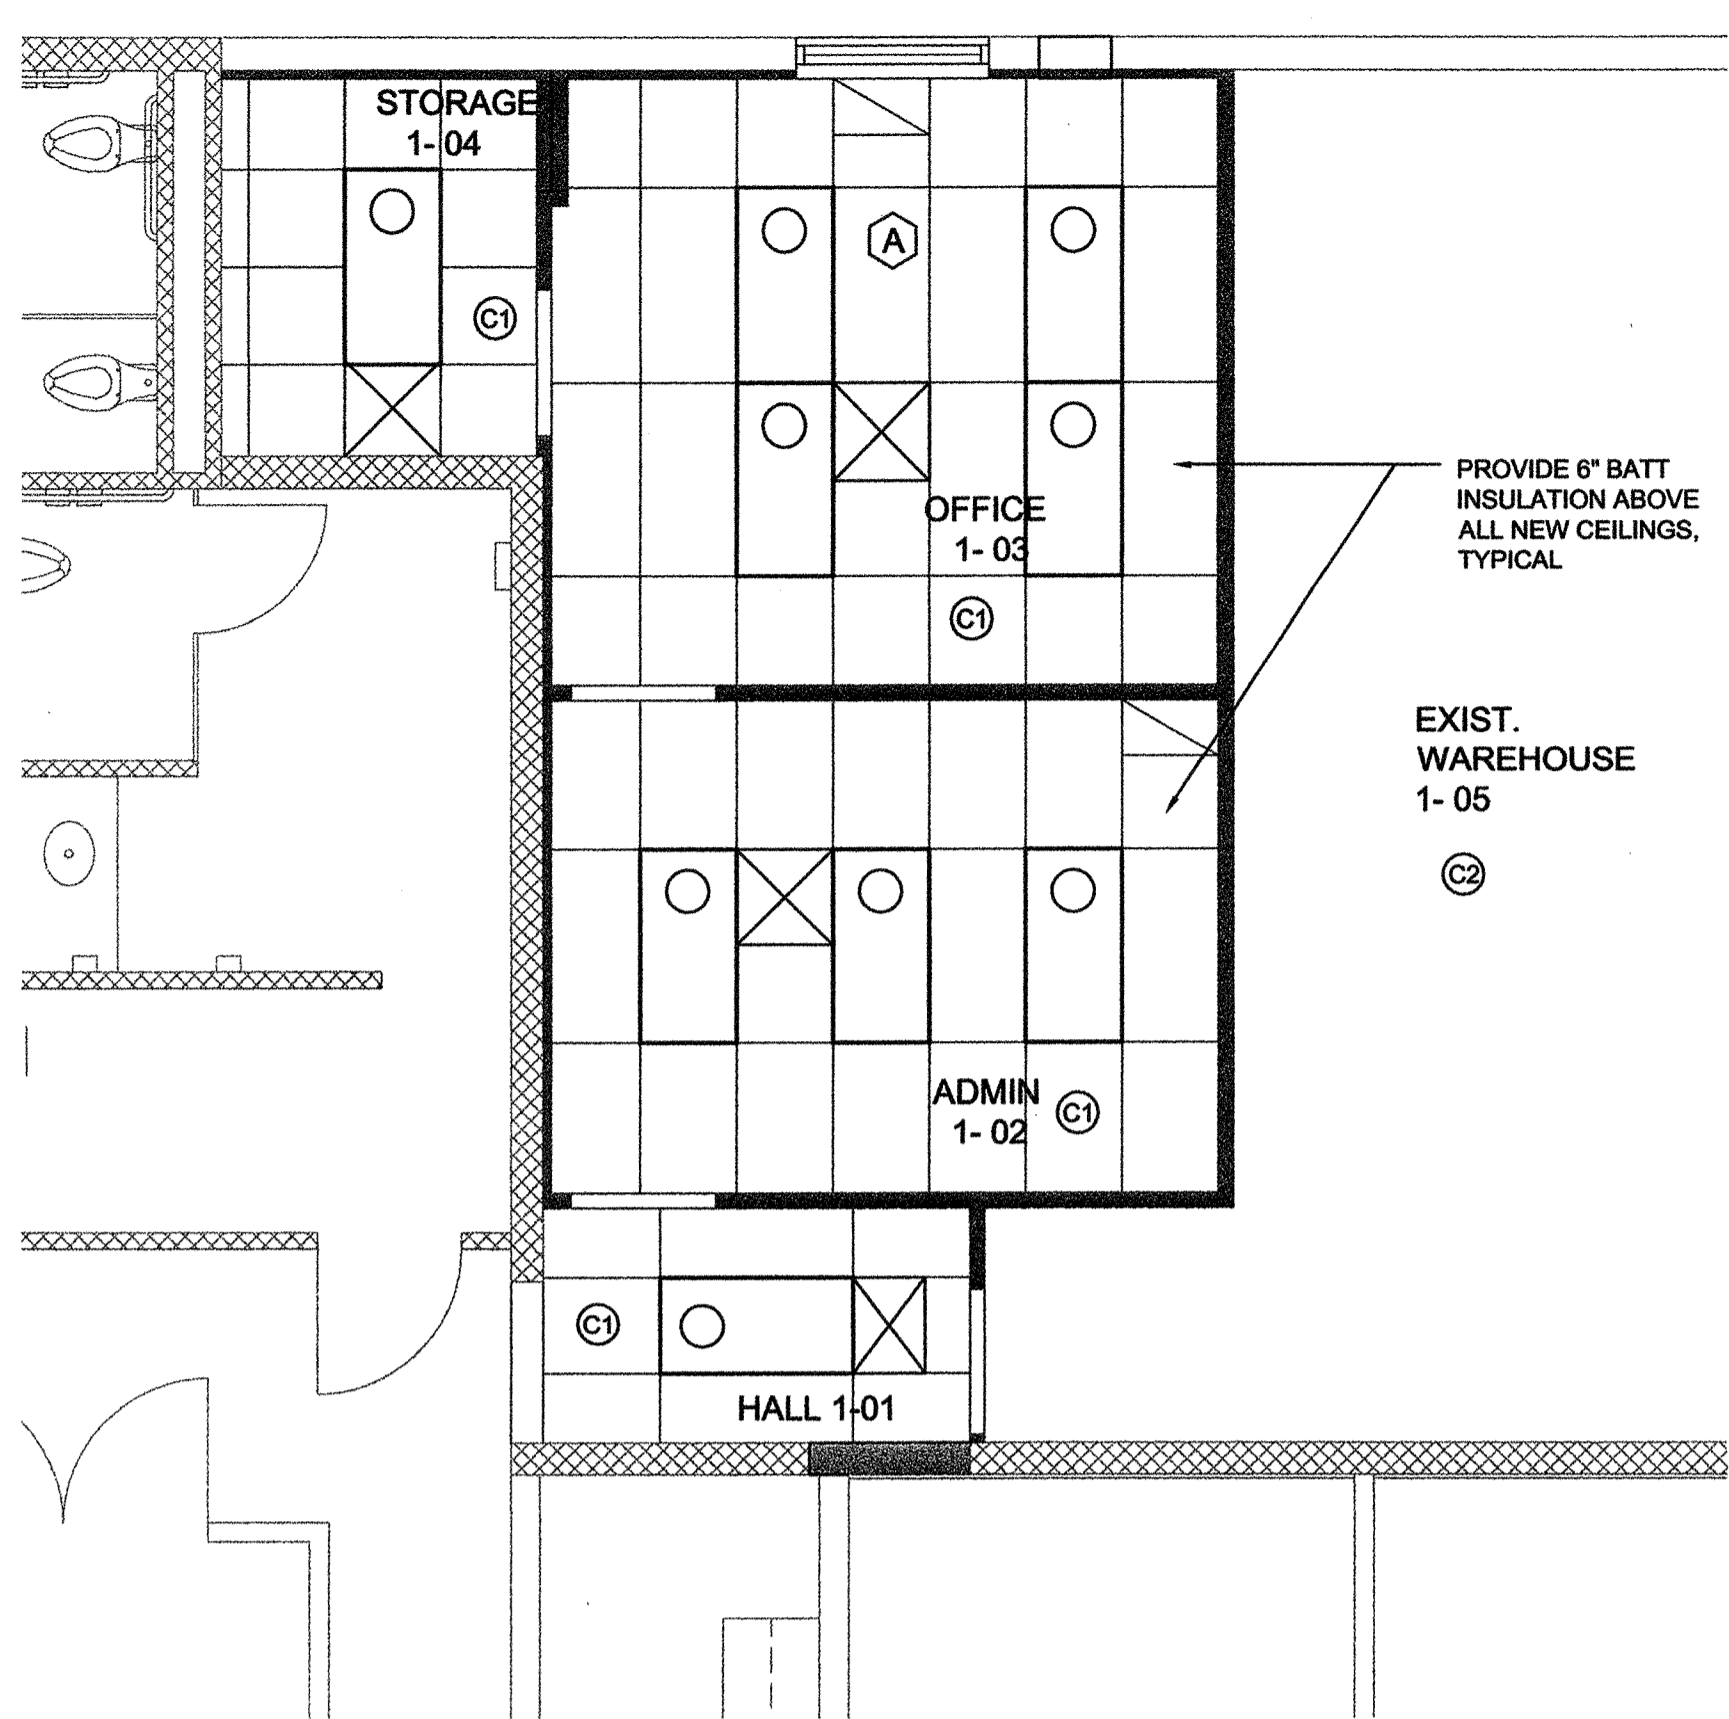

2 REFLECTED CEILING PLAN
SCALE: 1/4" = 1'-0"

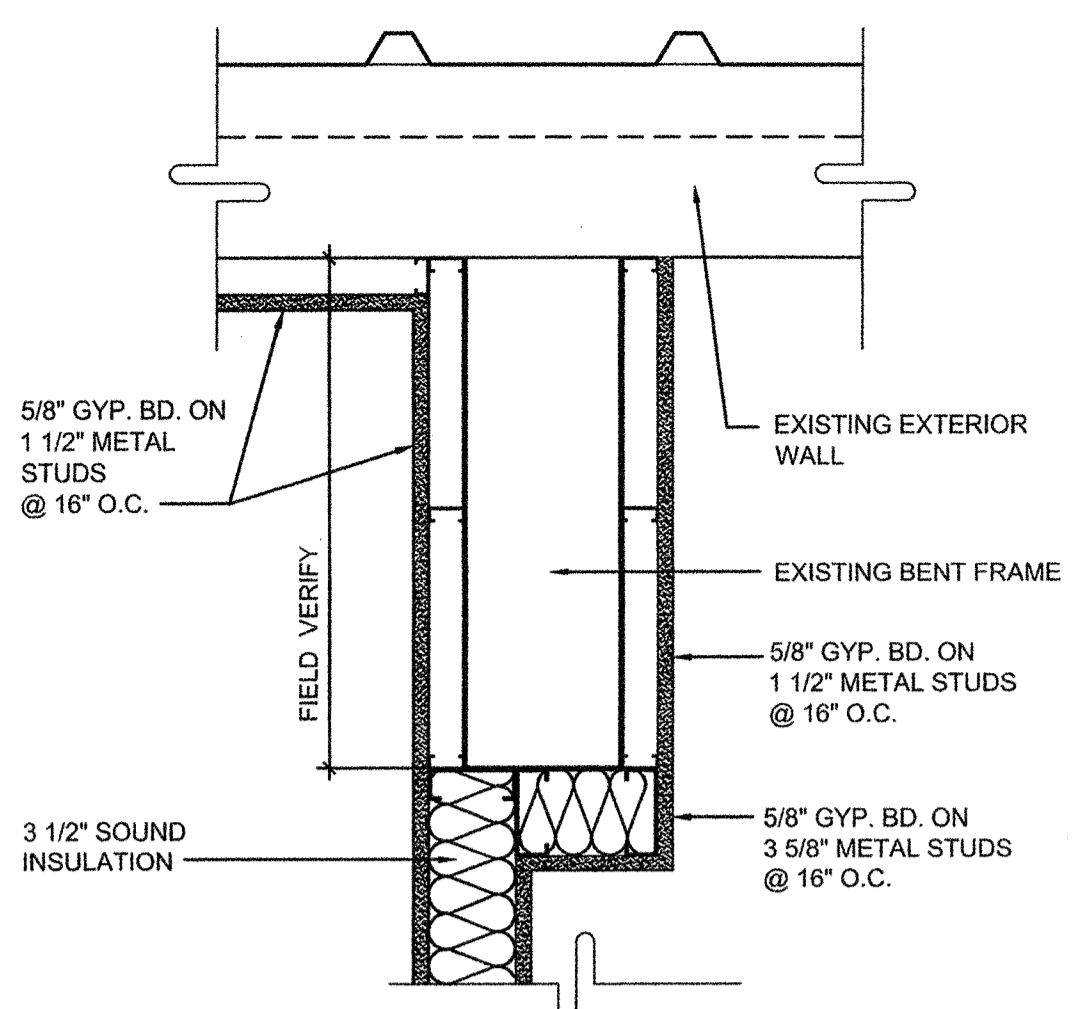

3 PLAN DETAIL
SCALE: 1 1/2" = 1'-0"

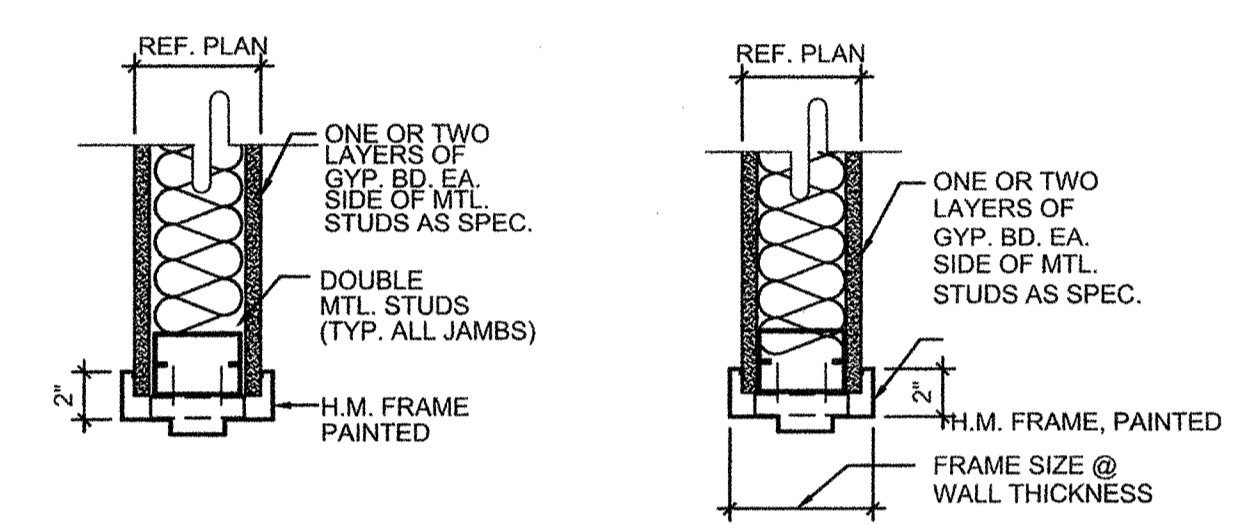


4 JAMB DET.
SCALE: 1 1/2" = 1'-0"

5 HEAD DET.
SCALE: 1 1/2" = 1'-0"


FINISH SCHEDULE										
ROOM NO.	ROOM NAME	FLOOR	BASE	NORTH WALL	SOUTH WALL	EAST WALL	WEST WALL	CLG.	CEILING HT.	NOTES
1-01	HALL WAY	F2	B1	W1	W2	W1	W2	C1	9'-0"	-
1-02	ADMINISTRATIVE	F1	B1	W1	W1	W1	W1	C1	9'-0"	-
1-03	OFFICE	F1	B1	W1	W1	W1	W1	C1	9'-0"	-
1-04	STORAGE	F2	B1	W2	W2	W1	W2	C1	9'-0"	-
1-05	EXIST. WAREHOUSE	F3	B2	W3	W3	W3	W1	C2	-	-
FLOORS										
F1 - CARPET TILE										
F2 - 12" X 12" VCT										
F3 - EXISTING										
BASE										
B1 - COVED RUBBER										
B2 - EXISTING										
WALLS										
W1 - PAINTED GYP. BOARD										
W2 - RE-PAINTED EXISTING WALL										
W3 - EXISTING										
CEILINGS										
C1 - 2'-0" X 4'-0" LAY-IN, SUSPENDED CEILING TILES.										
C2 - EXISTING										

DOOR SCHEDULE												
DOOR NUMBER	DOOR				FRAME		DETAIL			FIRE RATING	HARDWARE	REMARKS
	WIDTH	HEIGHT	TYPE	GLAZING	FACING	TYPE	MATERIAL	JAMB DETAIL	HEAD DETAIL			
1-01	3'-0"	7'-0"	A	-	HM	1	HM	4/A2	5/A2	-	-	HW-01
1-02	3'-0"	7'-0"	A	-	WD	1	HM	4/A2	5/A2	-	-	HW-02
1-03	3'-0"	7'-0"	A	-	WD	1	HM	4/A2	5/A2	-	-	HW-02
1-04	3'-0"	7'-0"	A	-	WD	1	HM	4/A2	5/A2	-	-	HW-02

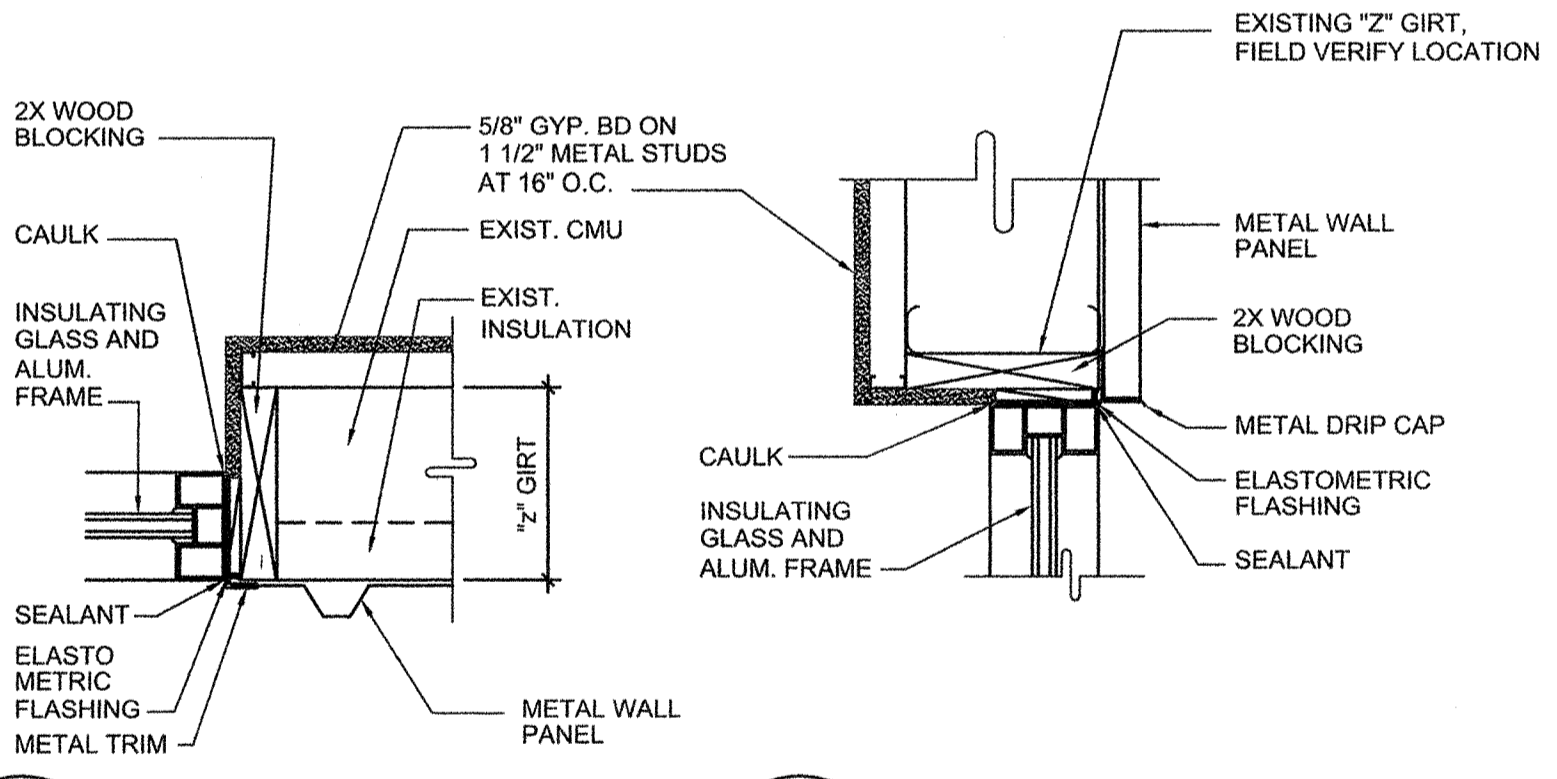


6 JAMB DET.
SCALE: 1 1/2" = 1'-0"


7 HEAD DET.
SCALE: 1 1/2" = 1'-0"

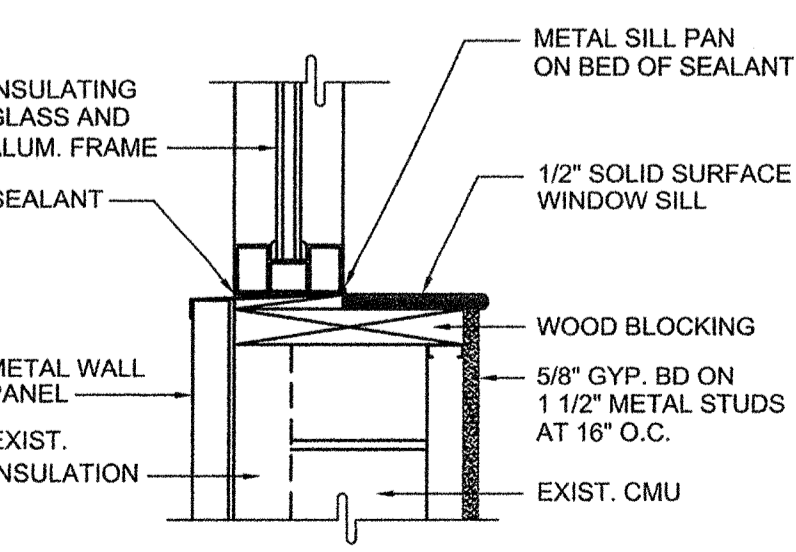

8 SILL DET.
SCALE: 1 1/2" = 1'-0"

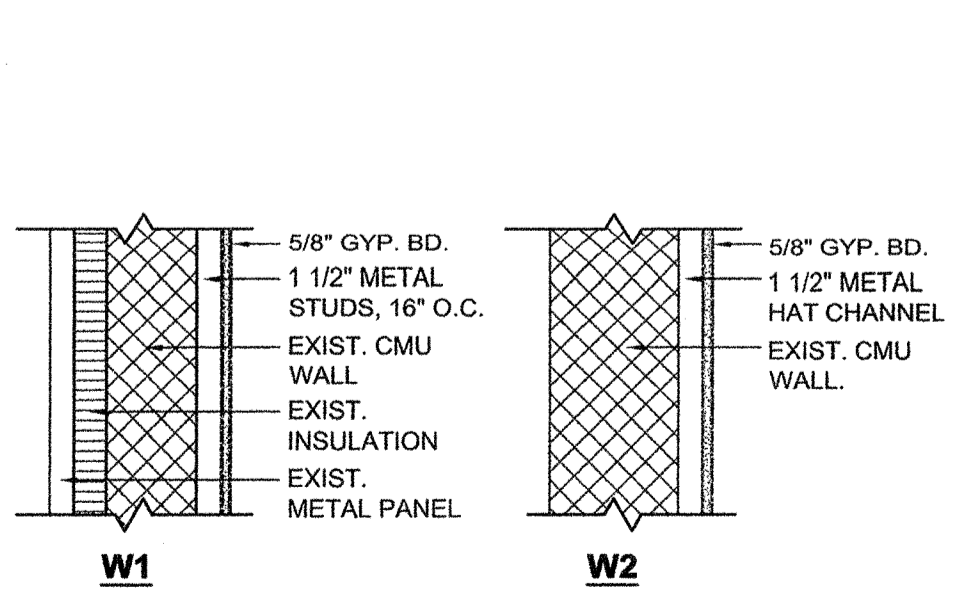

WALL TYPES
SCALE: 1" = 1'-0"


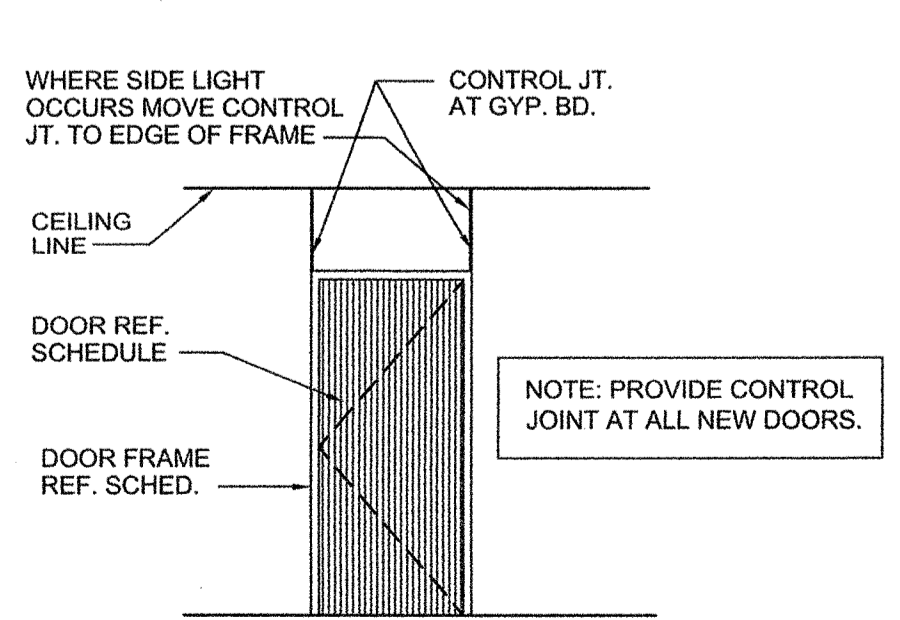


TYP. CONTROL JT.
SCALE: 1/4" = 1'-0"

DOOR LEGEND

GENERAL NOTES:

1. LOCATE DOOR MARK ON SCHEDULE. READ ACROSS FOR TYPE, GLASS, FIRE RATING, CONSTRUCTION TYPE, ETC.
2. ALL DOORS 1 3/4" THK., S.C., U.N.O.
3. TYPICAL DOOR FINISH SCHEDULE: WOOD: FACTORY FINISH, STAINED. H.M.: PAINTED.
4. DOOR HARDWARE: REFERENCE PROJECT MANUAL SECTION 08700.

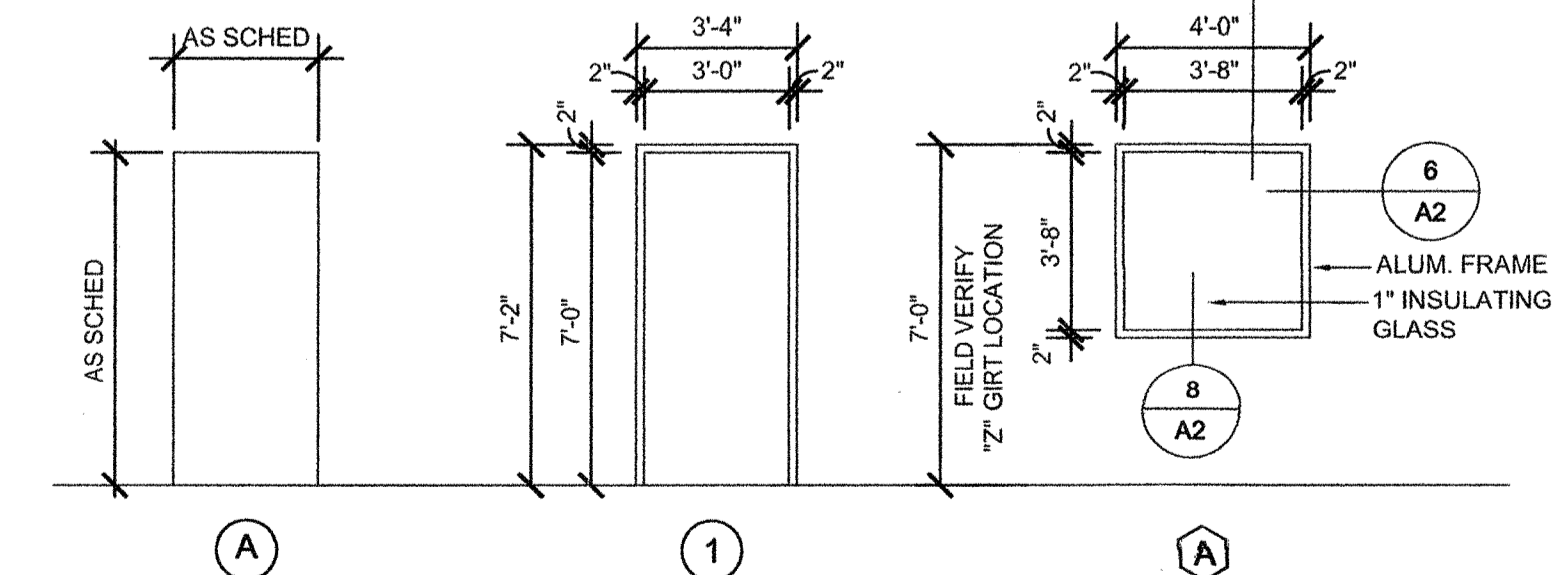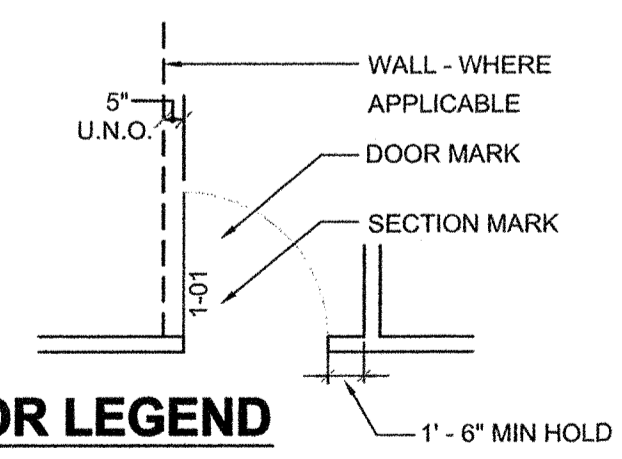

DOOR TYPE
SCALE: 1/4" = 1'-0"

FRAME TYPE
SCALE: 1/4" = 1'-0"

WINDOW TYPE
SCALE: 1/4" = 1'-0"