


**MARS PET CARE U.S.  
PROLOGIS PARK 20/35-BUILDING 1  
LANCASTER, TEXAS**

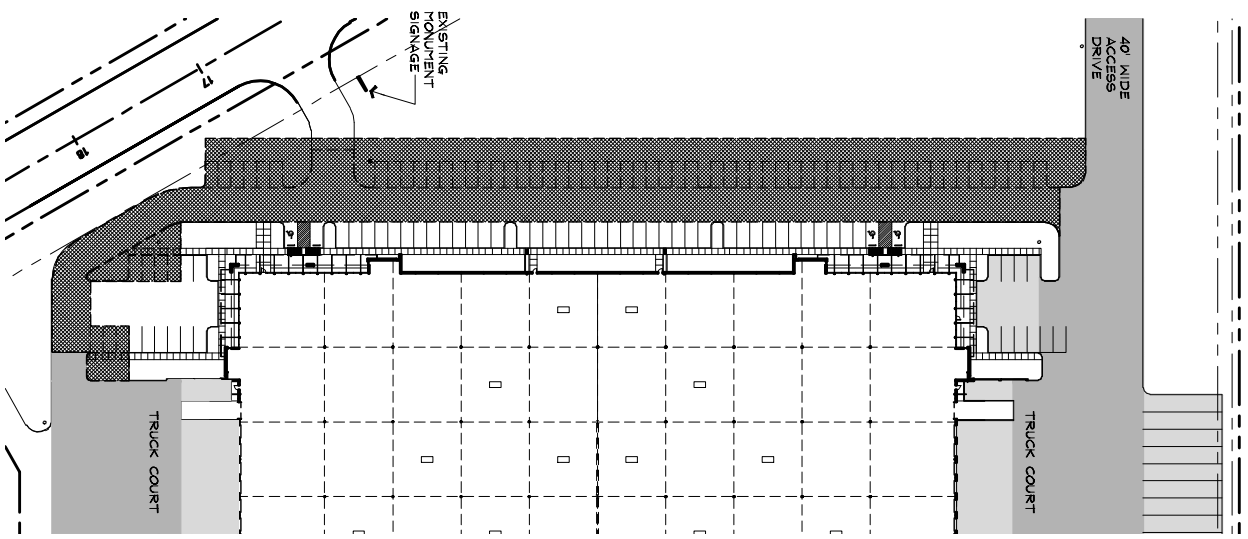


**01 EXISTING/DEMOLITION SITE PLAN**  
Scale: 1" = 60'-0"  
NORTH

**PAVING LEGEND**

	8" THICK CONCRETE PAVING w/ LIME STABILIZATION
	6" THICK CONCRETE PAVING w/ LIME STABILIZATION
	5" THICK CONCRETE PAVING w/ LIME STABILIZATION
	EXISTING PAVING & SIGNAGE TO BE REMOVED

**PAVING SPECIFICATION**

PROVIDE 8" THICK TRUCK MANEUVERING AISLE PAVING AND 6" THICK AUTOMOBILE PARKING PAVING AND 5" THICK TRUCK MANEUVERING AISLE CONCRETE SHALL BE 3500 PSI, 28-DAY STRENGTH w/ #3 BARS @ 18" O.C. EACH MAY PROVIDE SMOOTH 3/4" DOMELS, 1" LONG @ 12" O.C. w/ ONE END TREATED TO SLIP AT EACH JOINT. CONSTRUCTION JOINTS SHALL BE UNIFORM AND STRAIGHT AND PROVIDED @ 18'-0" O.C. (MAX.)

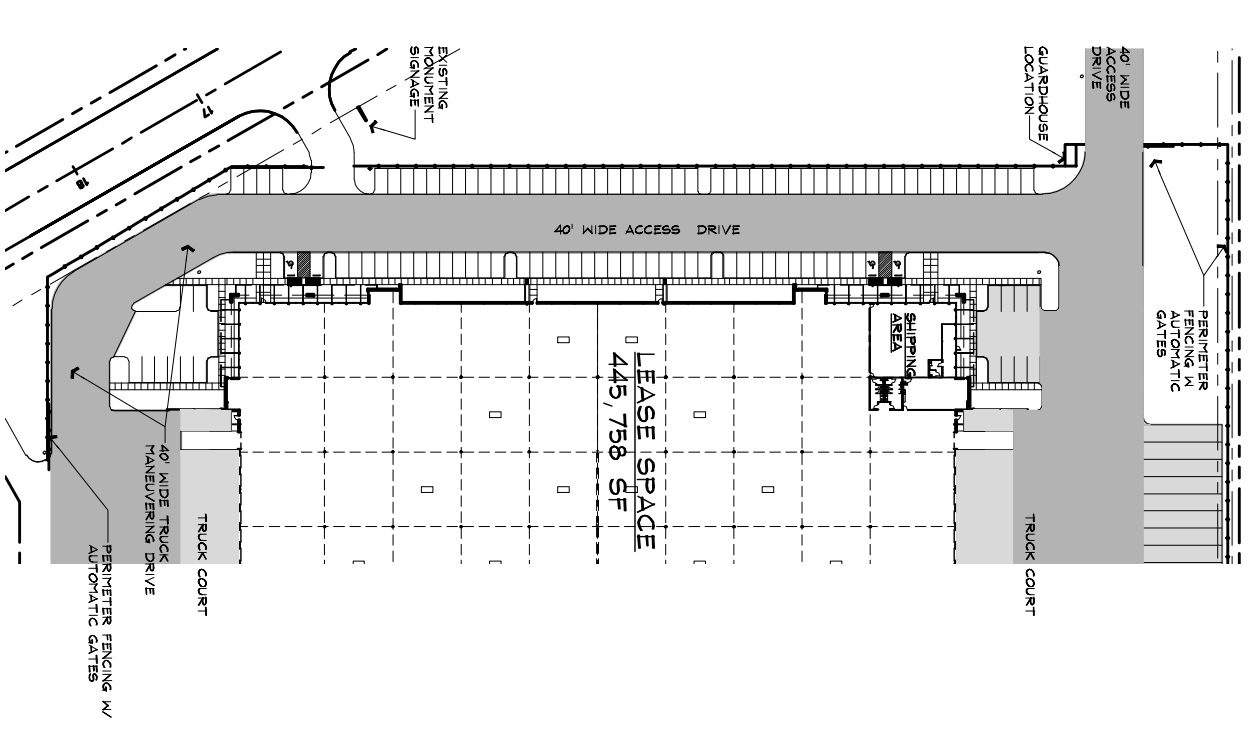

**02 PROPOSED SITE PLAN**  
Scale: 1" = 60'-0"  
NORTH

The drawings have been prepared and approved by Licensed and Registered Professional Engineers and Surveyors. All changes made by customer after date of approval are at Customer's expense.

Lead:	Date:
Customer:	Date:
PROJECT NO. XX-XXX	
SHEET TITLE	
DRAWN BY:	CHECKED BY:



2310 LBJ Freeway, Suite 200  
Dallas, Texas 75234  
Phone- 972-884-9292  
Fax- 972-488-9848

**PRICING - NOT FOR CONSTRUCTION**