



1515 AVENUE S

REVISIONS

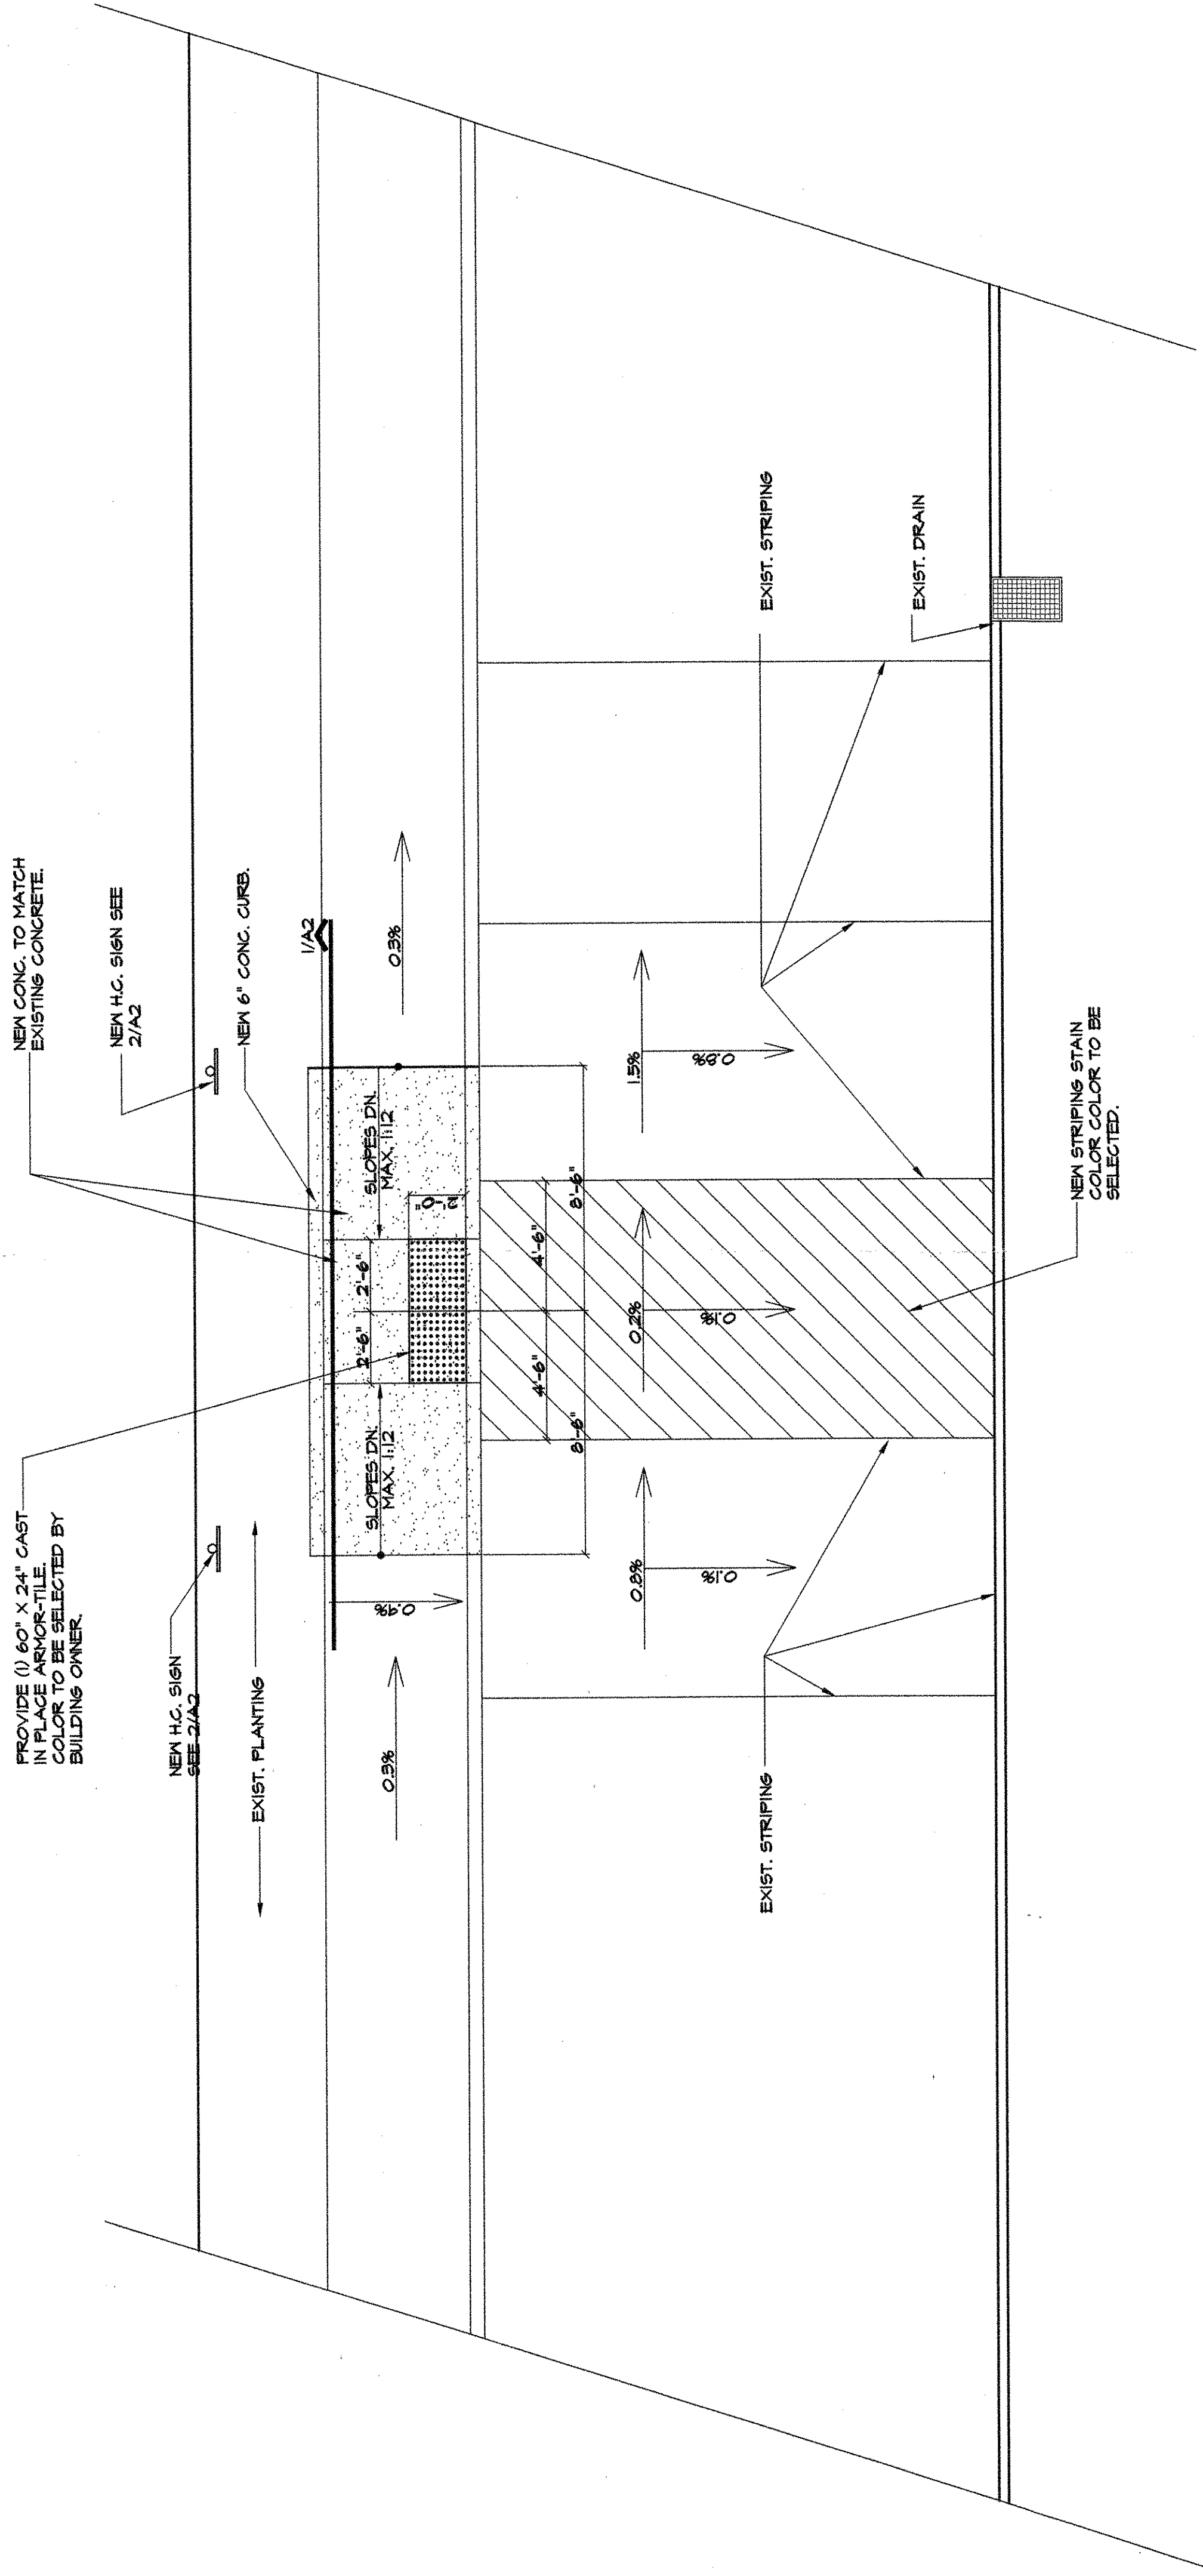


FLOOR PLAN

SCALE: 1/4"=1'-0"

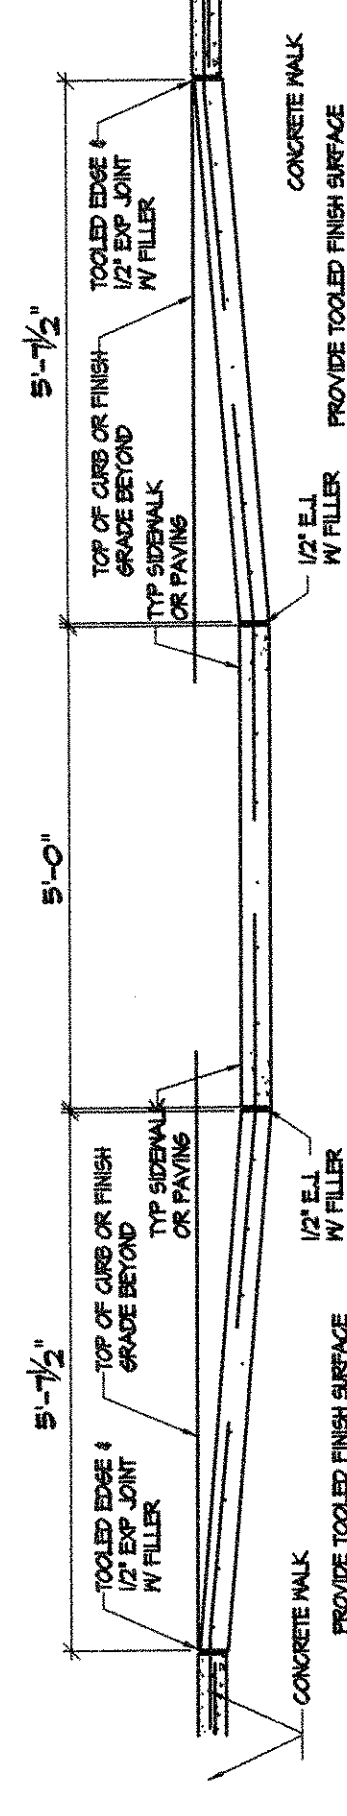

SECTION 1

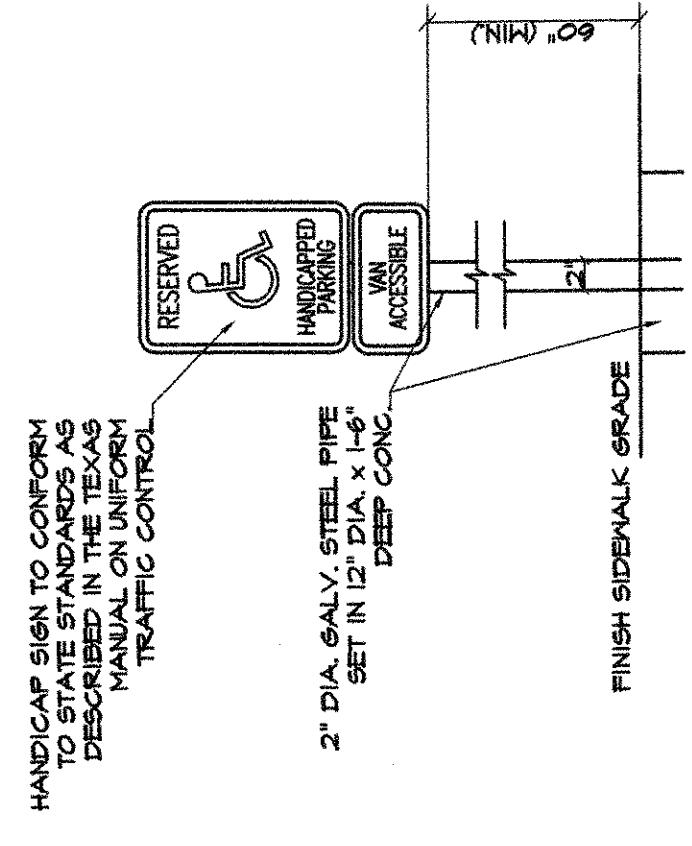


SECTION 2

STATEMENT OF JURISDICTION  
 PLANAARC ARCHITECTURAL DESIGN GROUP, INC.  
 2720 N. Stemmons Freeway, Ste. 1001  
 Dallas, TX 75207 214/684-0284 Fax 214/684-0286  
 E-MAIL: info@planaarc.com

MARKETING REPRESENTATIVE  
**GOODWIN**  
 BUILDING WESTFORK COMPLEX  
 ADDRESS 1515 AVENUE S  
 CITY GRAND PRAIRIE  
 DRAWN BY  
 PROJECT / NO. 11-19-2008  
 JOB NO. 08051-1515  
 SHEET 4 of 4

PLANAARC ARCHITECTURAL DESIGN GROUP, INC.  
 PART EXCISE  
 BRIDGE & STONE  
 2720 N. Stemmons Freeway, Ste. 1001  
 Dallas, TX 75207 214/684-0284 Fax 214/684-0286  
 E-MAIL: info@planaarc.com

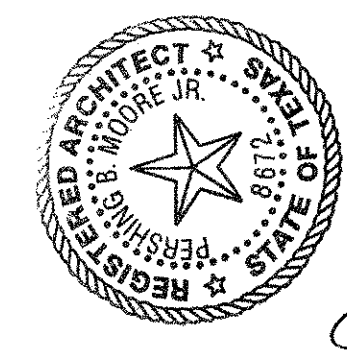

Signature: David B. McCreary  
 No. 111828