

ROOM FINISH SCHEDULE

ROOM #	ROOM NAME	FLOOR	BASE	WALL REFERENCE MATERIAL KEYS				CEILING		MILLWORK			DOORS		REMARKS	
				NORTH	EAST	SOUTH	WEST	HEIGHT	MATERIAL	MILLWORK	COUNTER	WINDOWS	DOOR	FRAME		
101	OPEN OFFICE	A/E	C	K	N	K	K						M	V	W	
102	OFFICE	A	C	K	N	K/N	K						M	V	W	
103	OFFICE	A	C	K	K	K	K						V	V	W	
104	CORRIDOR	B	C	K	-	K	K						V	V	W	
105	BREAK ROOM	B	C	K	K	K	K			T	T		V	V	W	
106	WOMEN'S RR	B	C	K/R	K/R	K	K						V	V	W	
107	MEN'S RR	B	C	K/R	K	K	K/R						V	V	W	
108	WHSE. MEN'S RR	B	C	K	K/R	K/R	K						V	V	W	
109	WAREHOUSE	U	H	U	L/U	L/U	U						U	U		

DOOR SCHEDULE



DOOR MARK	SIZE (FRAME OPENING)	THICKNESS	TYPE	FRAME DETAILS				HARDWARE SET	UL LABEL	REMARKS
				TYPE	HEAD	HEAD	JAMB			
101	3'-0" X 7'-0"	1 3/4"	A	PRE-FIN				1		CLOSER & SWEEP
102	3'-0" X 7'-0"	1 3/4"	A	PRE-FIN				1		
103	3'-0" X 7'-0"	1 3/4"	A	PRE-FIN				1		
104	3'-0" X 7'-0"	1 3/4"	A	PRE-FIN				1		CLOSER & SWEEP
105	3'-0" X 7'-0"	1 3/4"	A	PRE-FIN				2		
106	3'-0" X 7'-0"	1 3/4"	A	PRE-FIN				3		
107	3'-0" X 7'-0"	1 3/4"	A	PRE-FIN				3		
108	3'-0" X 7'-0"	1 3/4"	A	PRE-FIN				4		CLOSER & SWEEP
109	EXISTING									

MATERIAL KEY


A	CARPET
B	VCT
C	RUBBER COVE BASE
D	NOT USED
E	CERAMIC TILE FLOORING
F	NOT USED
G	NOT USED
H	WOOD BASE-1 X 6 PAINTED
J	GYP. BD.-TAPE ONLY
K	GYP. BD. TAPE, BED, TXT. & PT.
L	GYP. BD. - TAPE, BED & PT.
M	MINI BLINDS
N	GLASS STOREFRONT
P	EXIST'G. ACOUSTICAL TILE
Q	2X4 ACOUSTICAL TILE
R	FRP - 4' HIGH
S	NOT USED
T	PLASTIC LAMINATE
U	EXISTING CONDITION
V	PRE-FIN. STAINED WOOD
W	METAL - PREFINISHED

HARDWARE KEY


1	LOCKSET
2	PASSAGE
3	PRIVACY SET
4	PUSH/PULL

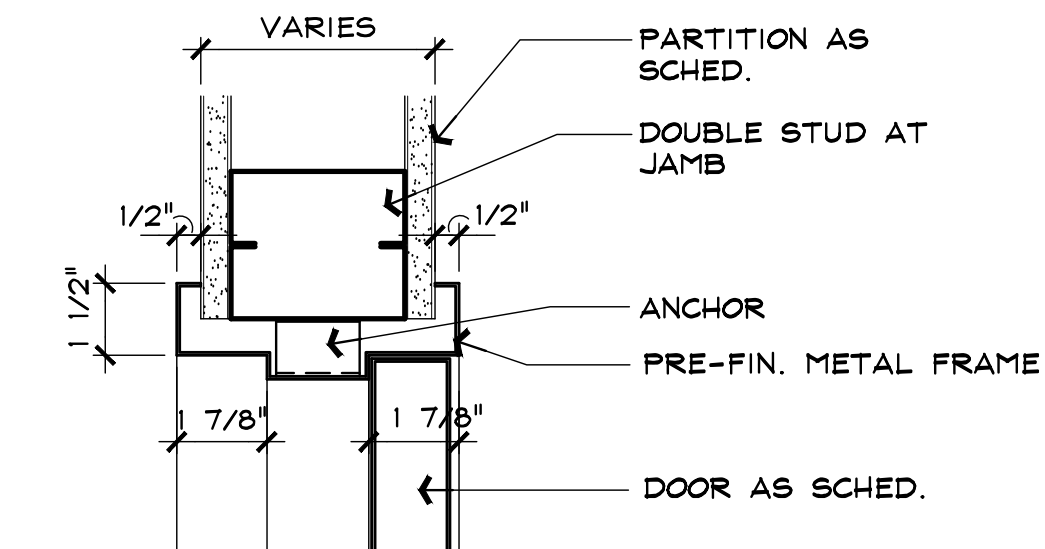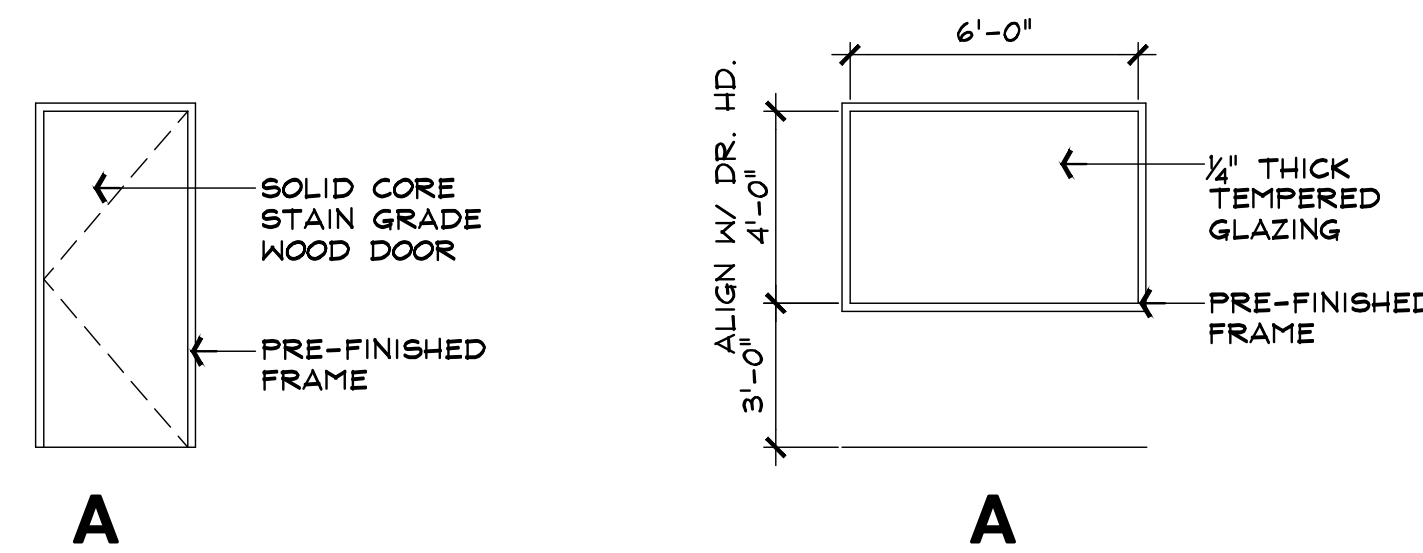


01 HEAD/JAMB DETAIL
SCALE: 3" = 1'-0"

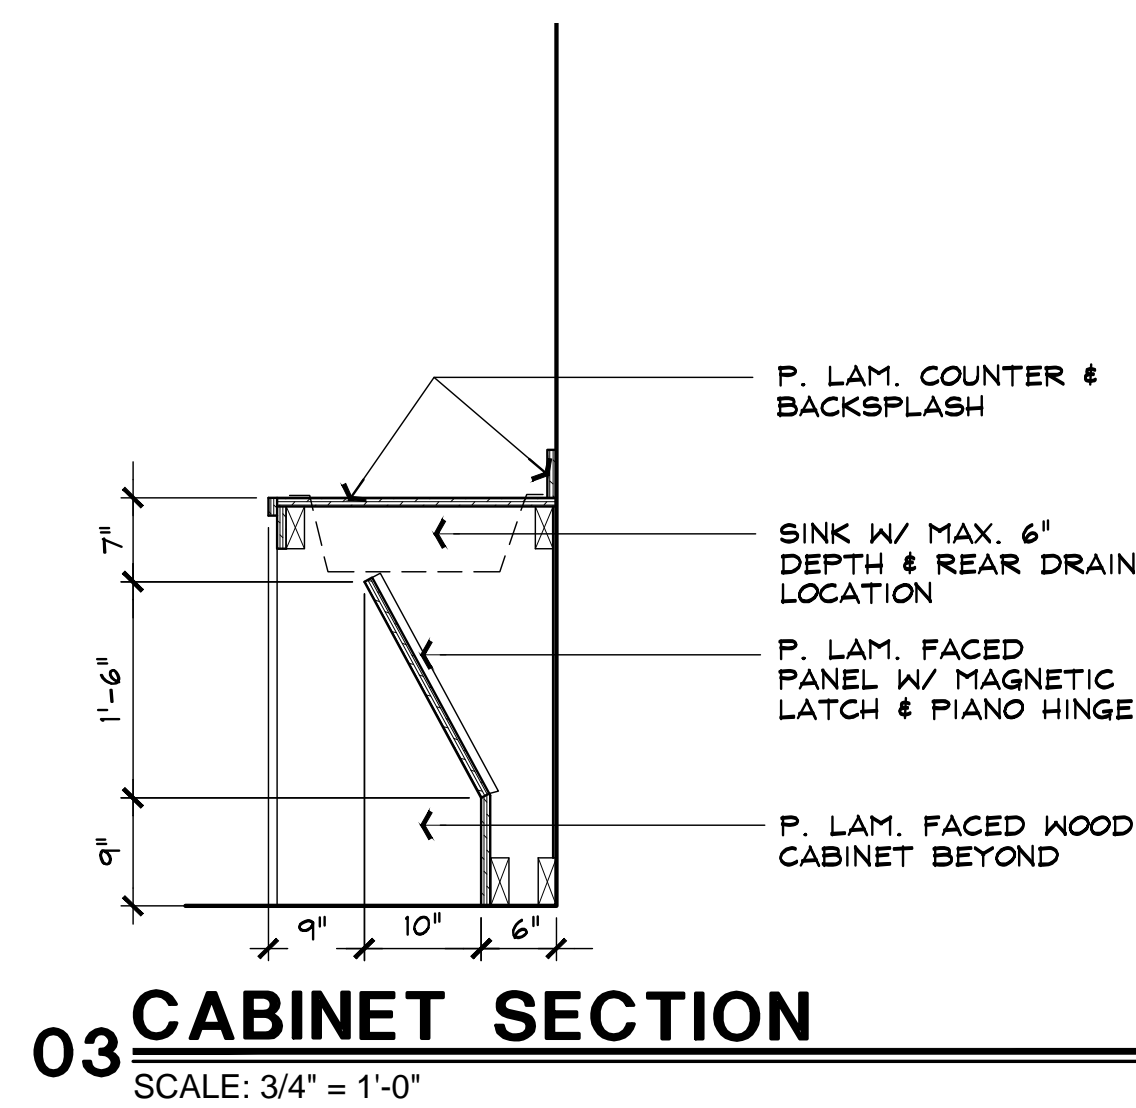

03 CABINET SECTION
SCALE: 3/4" = 1'-0"

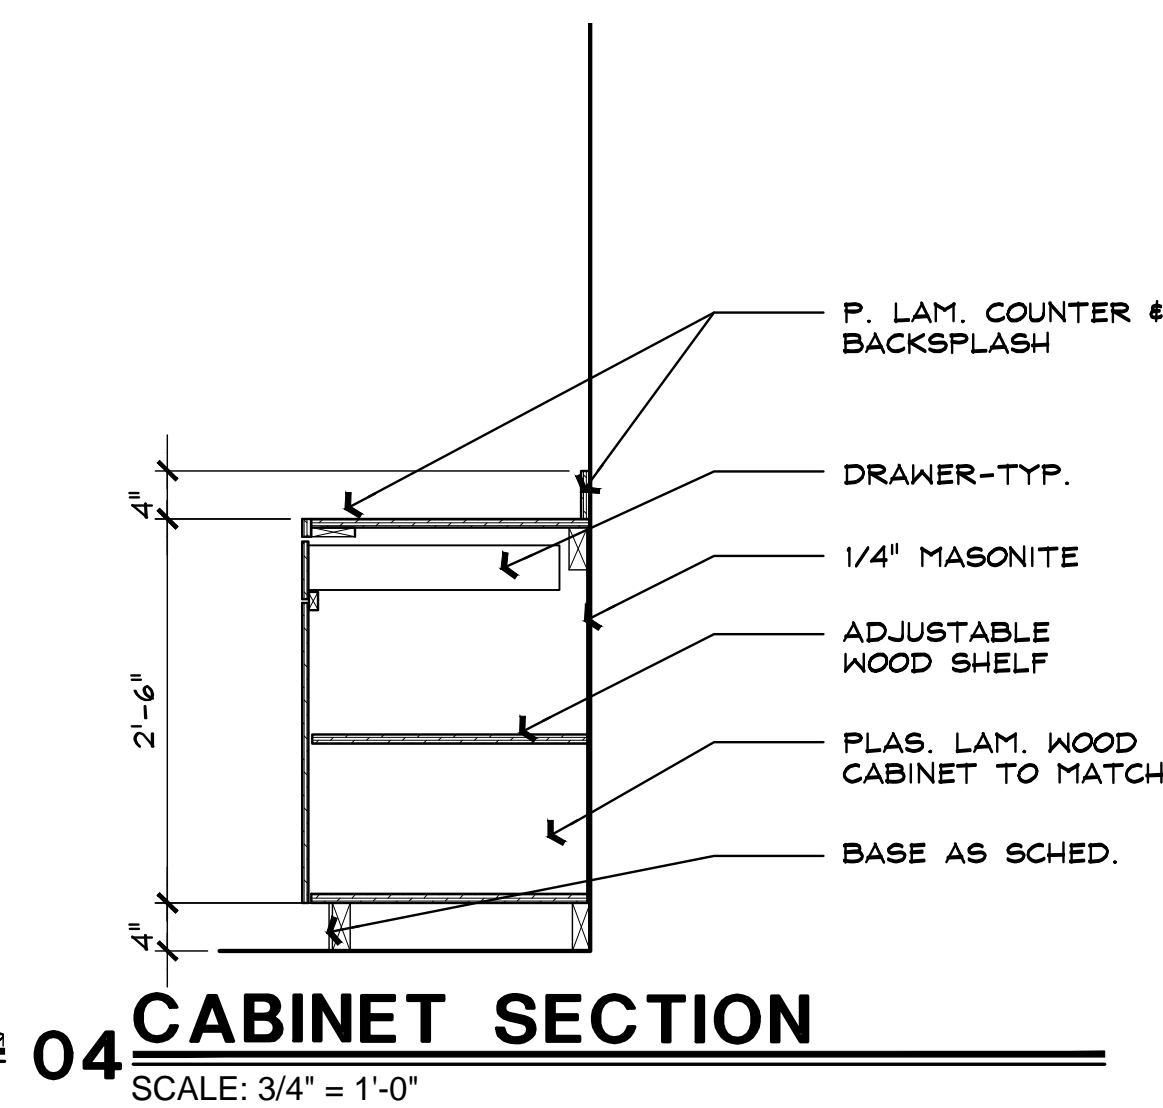

04 CABINET SECTION
SCALE: 3/4" = 1'-0"

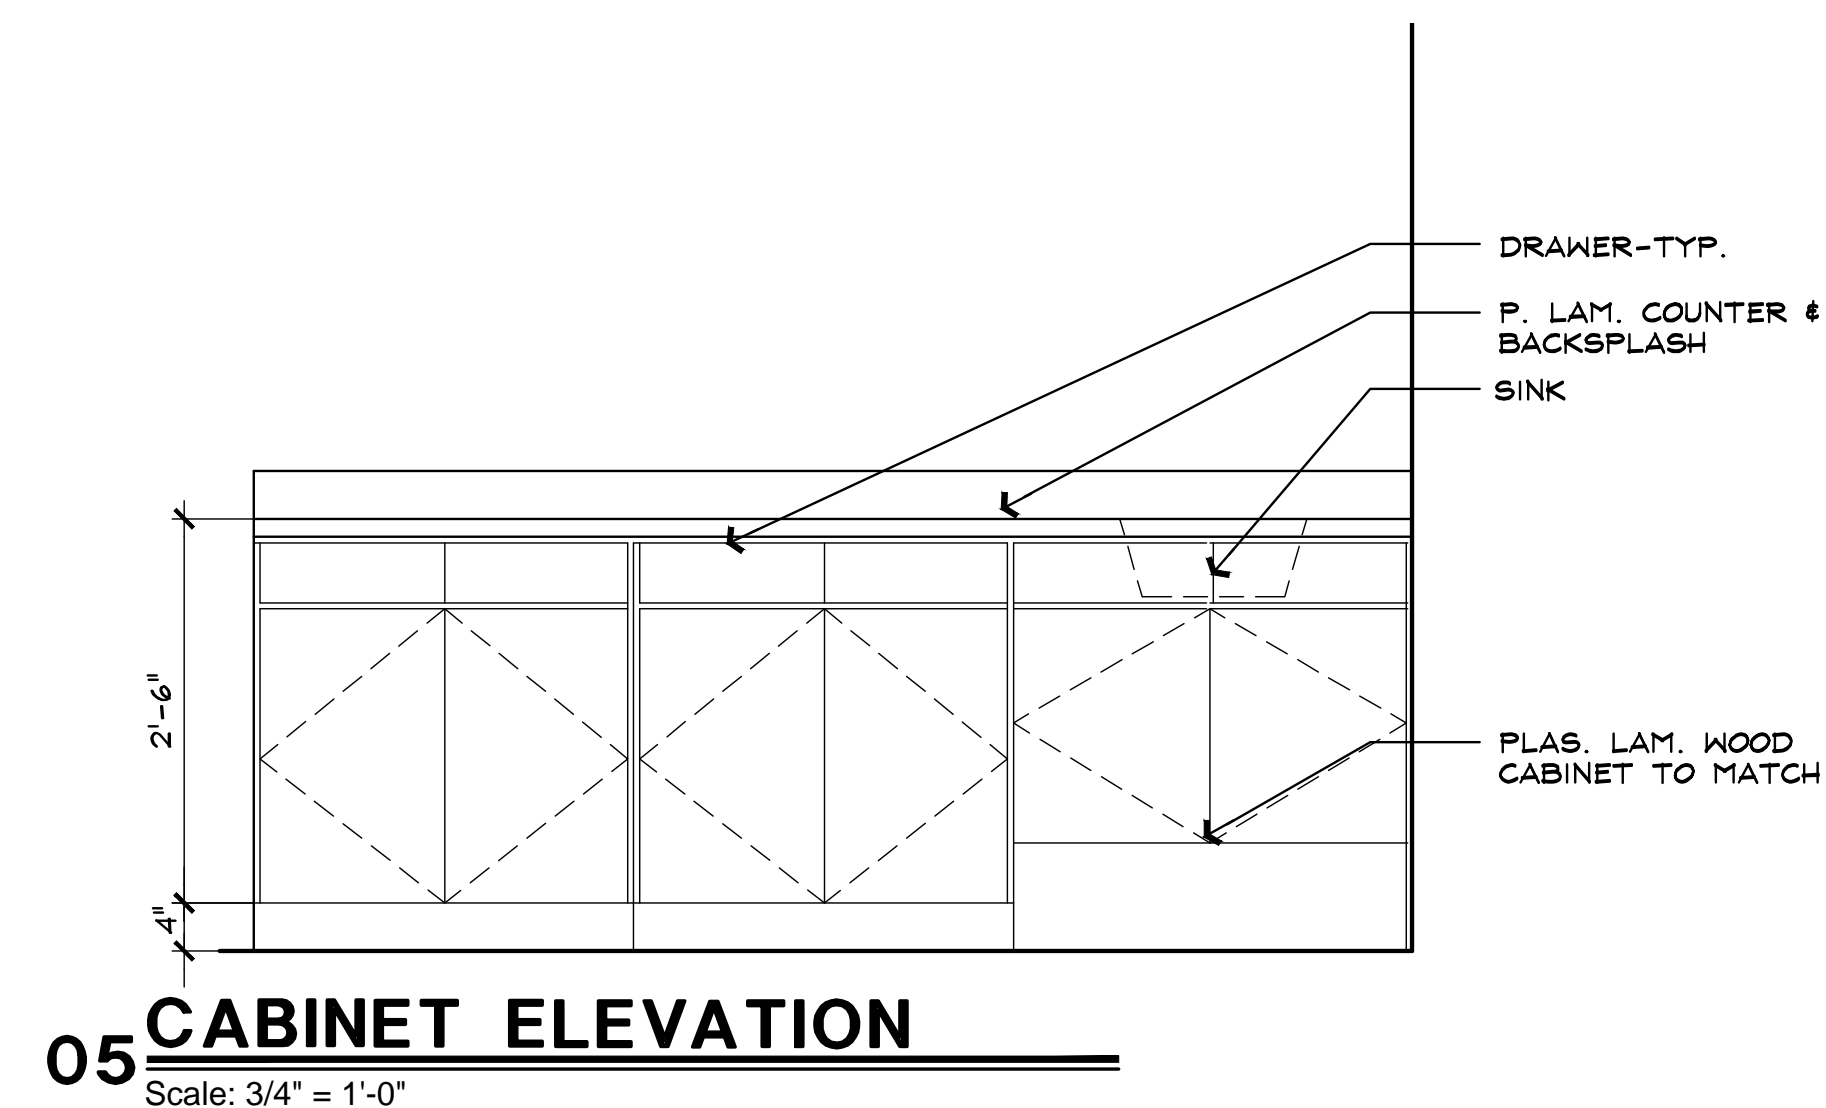

05 CABINET ELEVATION
Scale: 3/4" = 1'-0"

**MAKE READY IMPROVEMENTS
GSW DISTRIBUTION CENTER #6**
2501 109th STREET
GRAND PRAIRIE, TEXAS

This drawing has been reviewed and approved by Landlord and Customer as indicated by signatures below. All changes made by customer after date of signature are at Customer's expense.

Landlord _____ Date _____

Customer _____ Date _____

PROJECT NO. XX-XXX

SHEET TITLE

DRAWN BY: _____ CHECKED BY: _____



2310 LBJ Freeway, Suite 20C
Dallas, Texas 75234
Phone: 972-884-9292
Fax: 972488-9848