

→ wall phone/data/cable / electrical outlets as needed

extend dock


- add HVAC
- keep ceiling height
- add insulation
- Address wall height so

40x74 HVAC duct  
Not escape

1 ton / 500 sq ft  
T.S fixtures  
30 ft

40x24

Close off door →

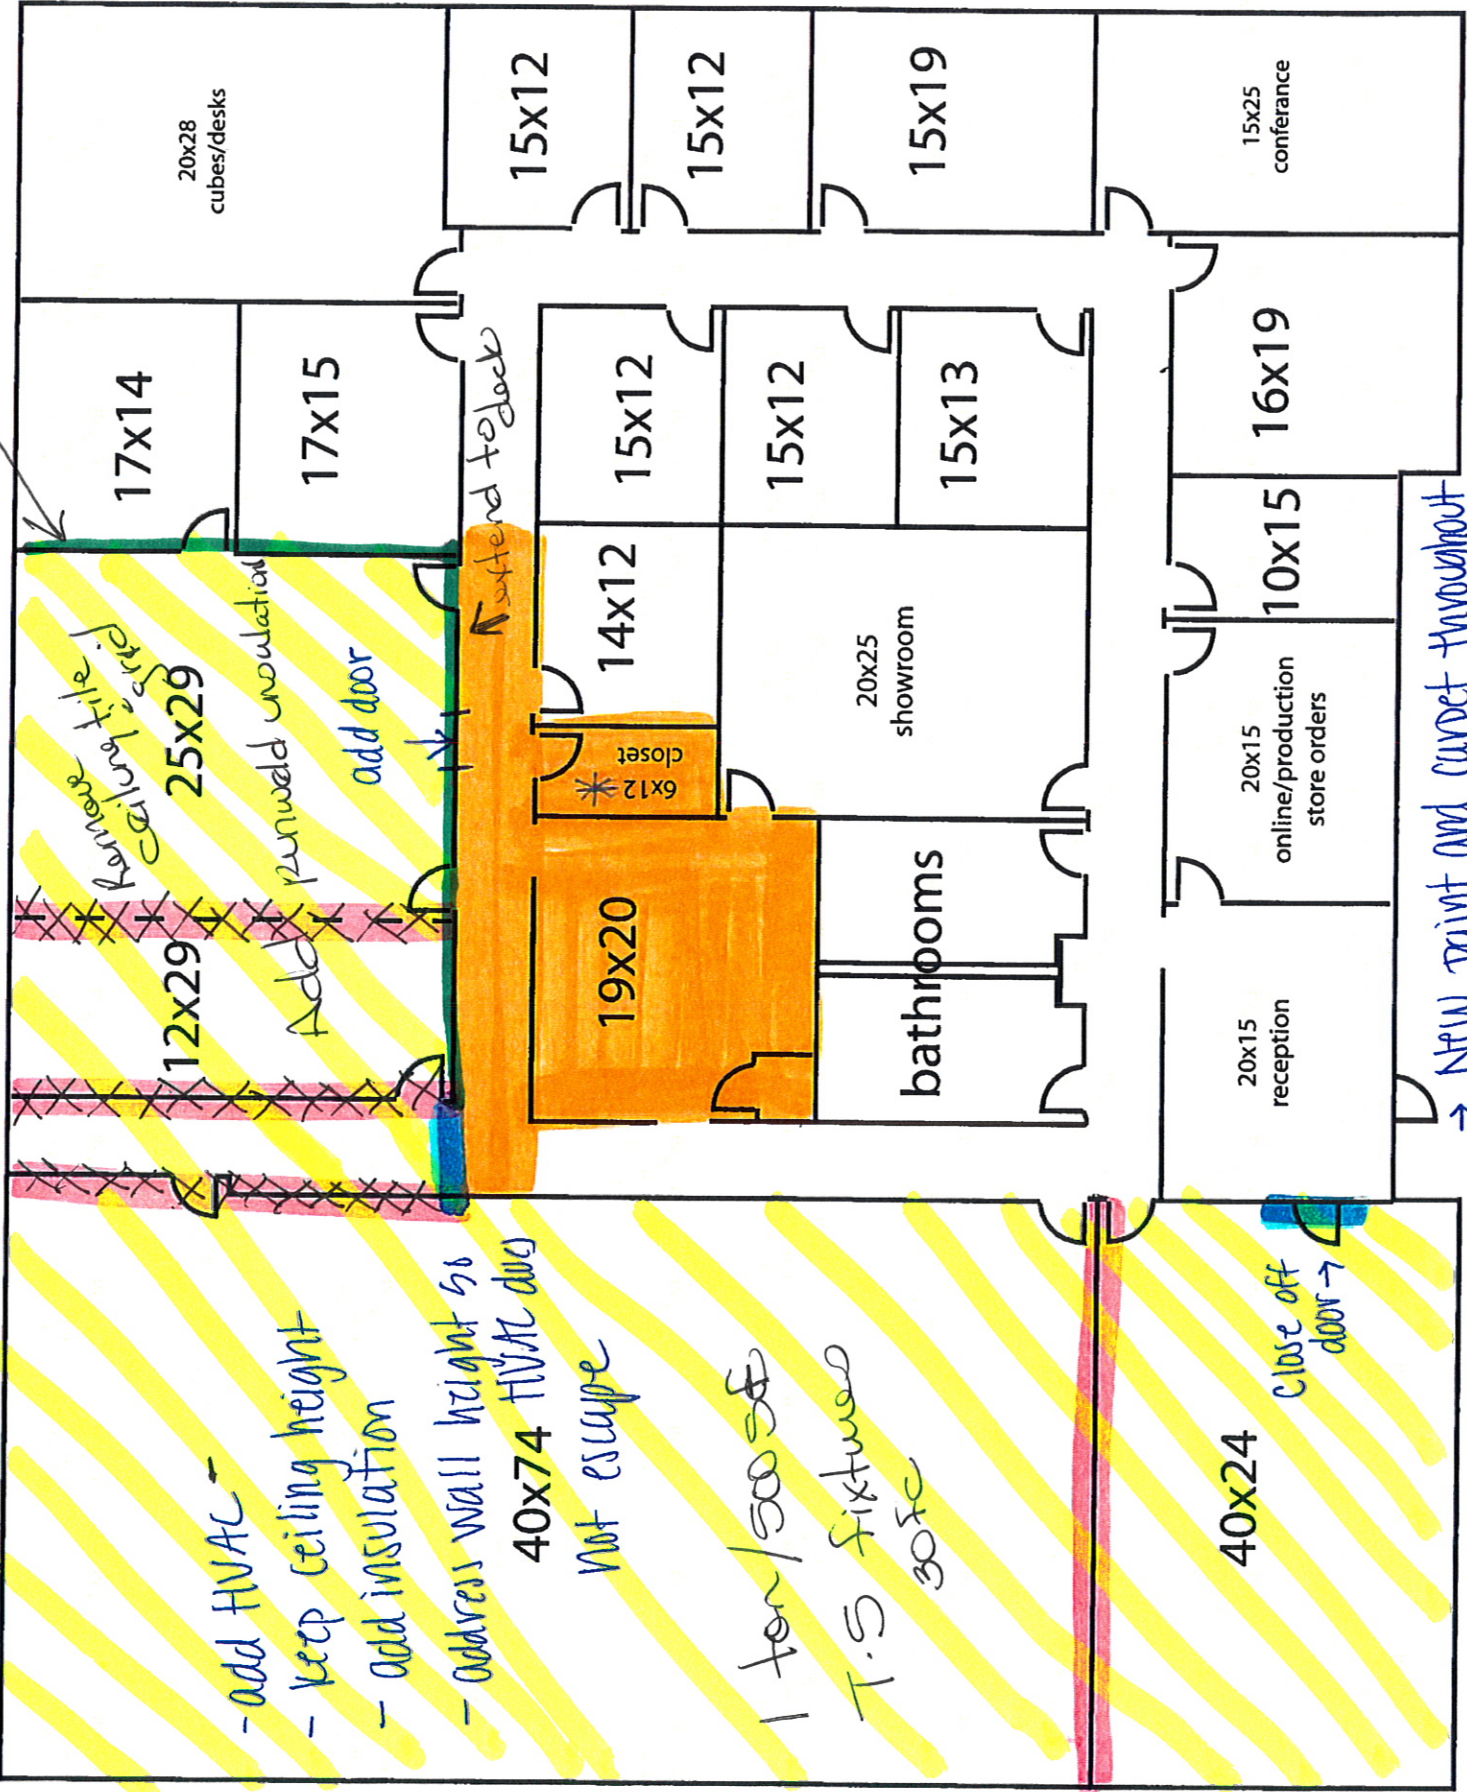

Remove fire alarm

25x29

Reweld insulation

add door

extend to dock

6x12 closet

20x25 showroom

bathrooms

20x15 online/production store orders

20x15 reception

10x15

16x19

15x25 conference

→ New paint and carpet throughout office