


KEY PLAN

PRELIMINARY PLAN
NOT FOR CONSTRUCTION

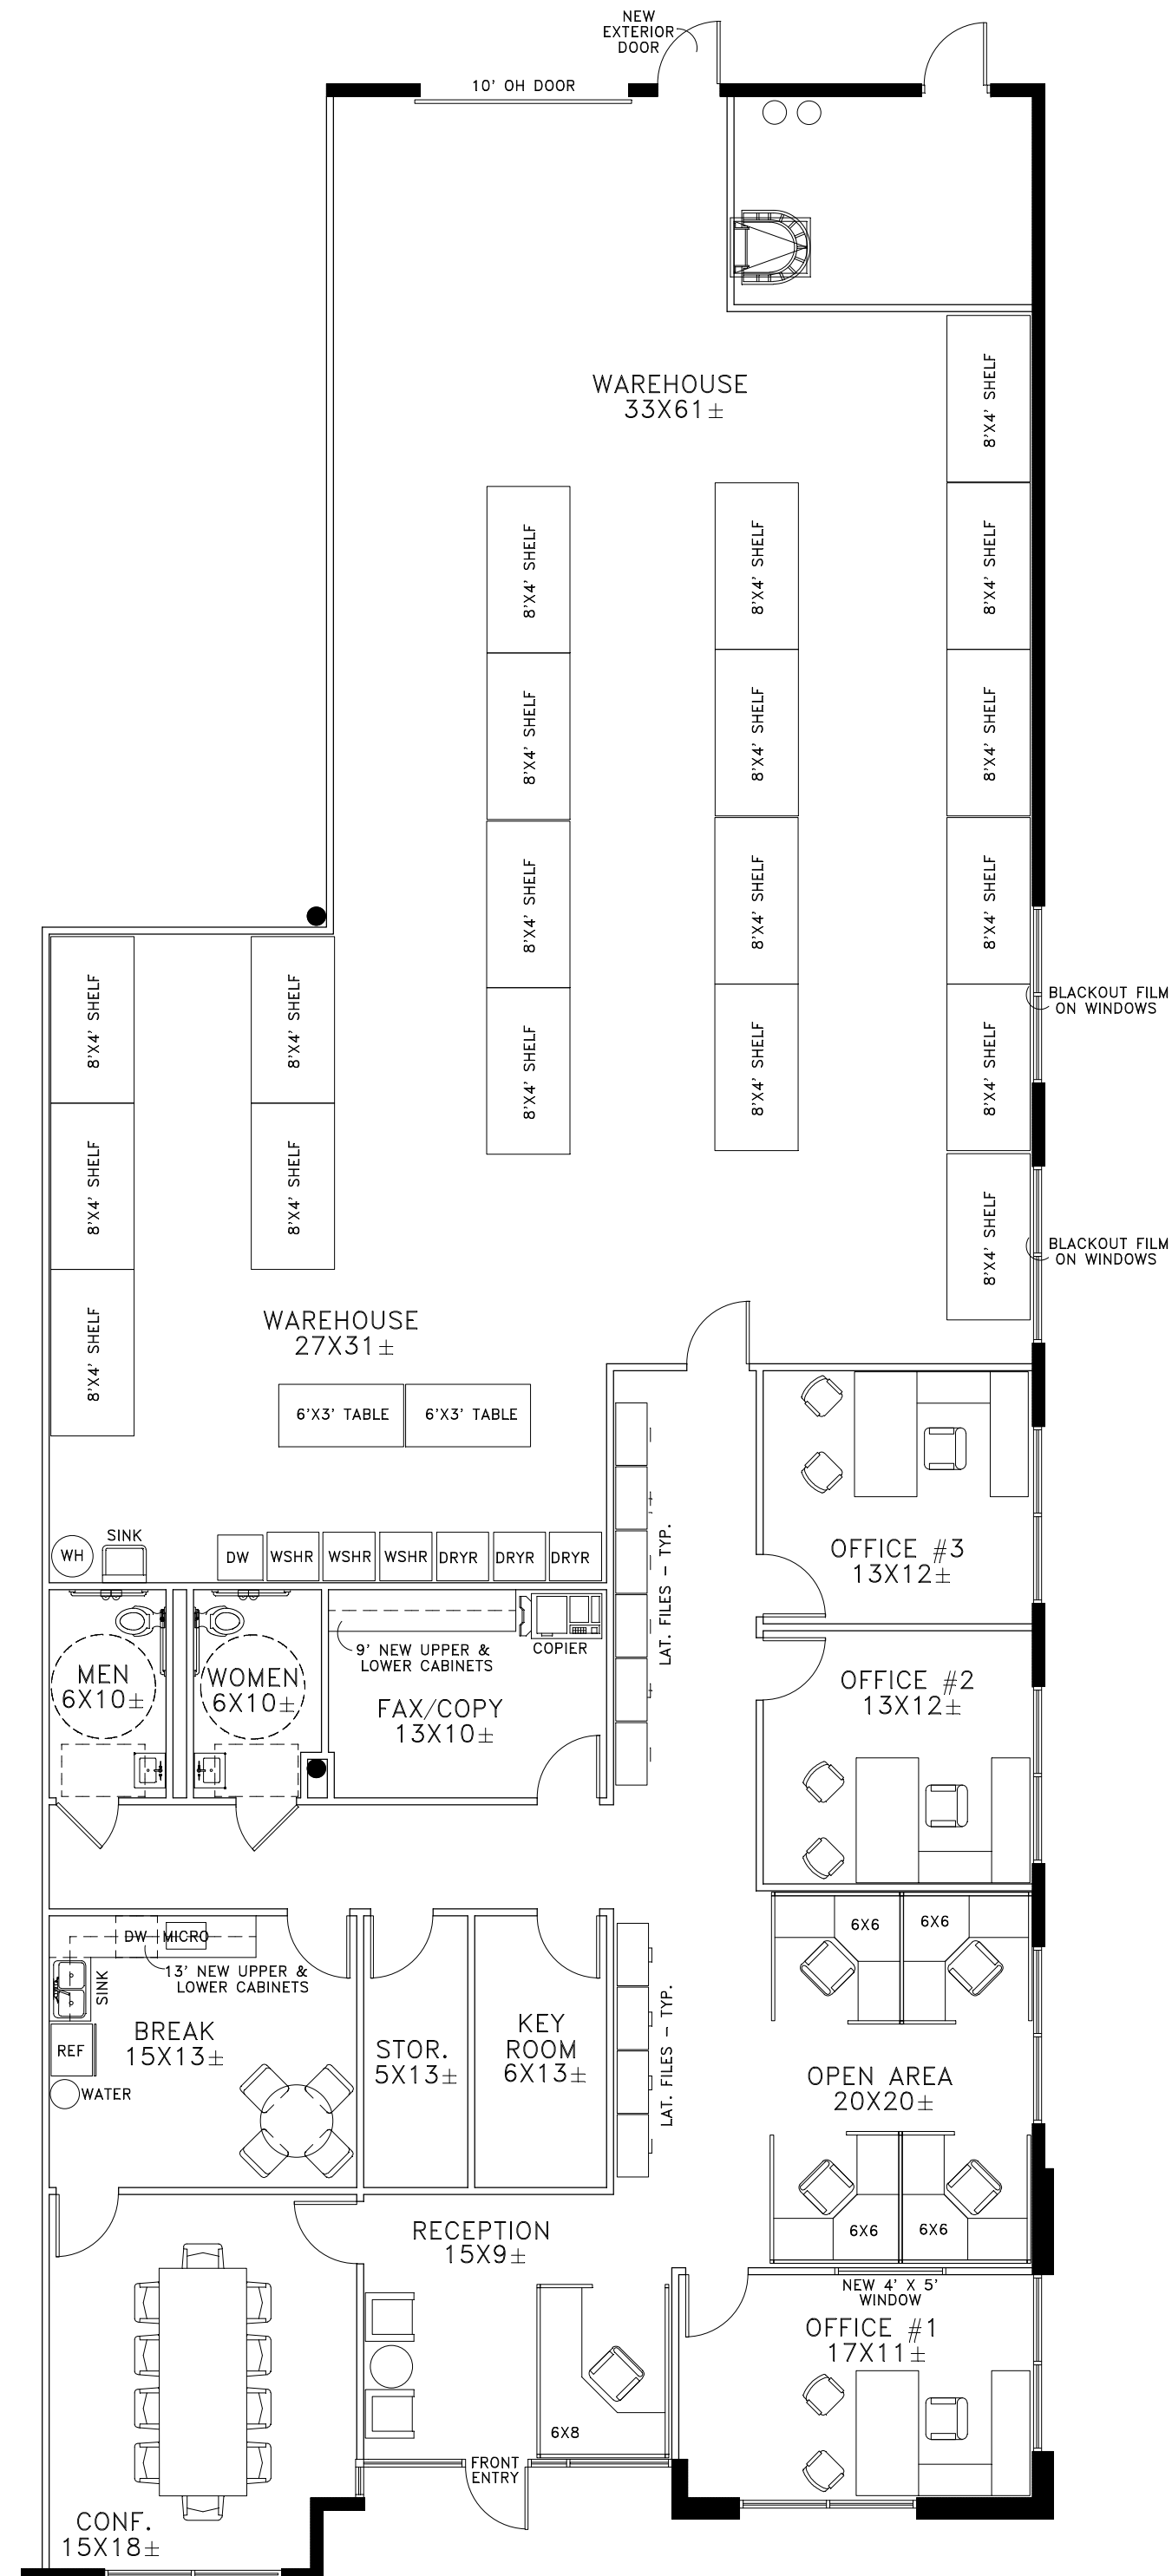

JONES COMMERCIAL INTERIORS
 5005 Greenville Avenue Suite 100
 Dallas TX 75206
 tele 972 690 3400
 fax 972 690 4122
 www.jcici.com

JACKSON SHAW
COMPANY

Proposed Facility for...


BRIDGESTREET

THE CASCADES - BLDG 3
 5908 STONE CREEK
 STE - TBD
 THE COLONY, TX 75056


Space Plan	
date:	01-05-10
rev. date:	
rev. date:	
scale:	1/8"=1'-0" ON 18X24 PAPER
OFFICE SF:	2,362
WAREHOUSE SF:	2,689
TOTAL SF:	5,051

LEGEND	
	EXISTING WALLS
	NEW WALLS

file location:
 I:/drawings/jackson-shaw/cascades/sp/bridgestreet-sp 2

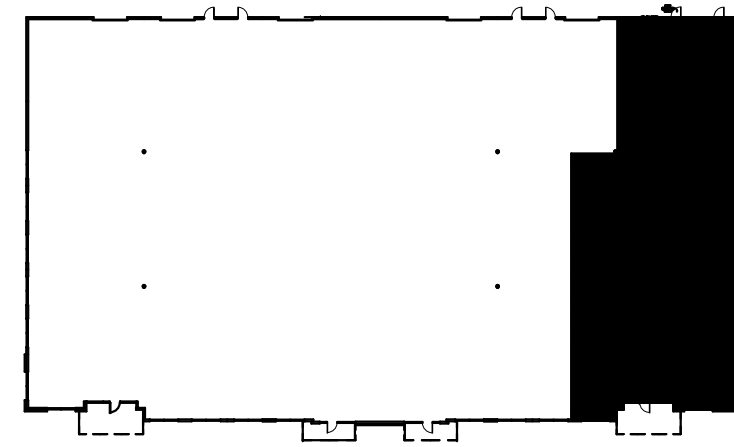

KEY PLAN

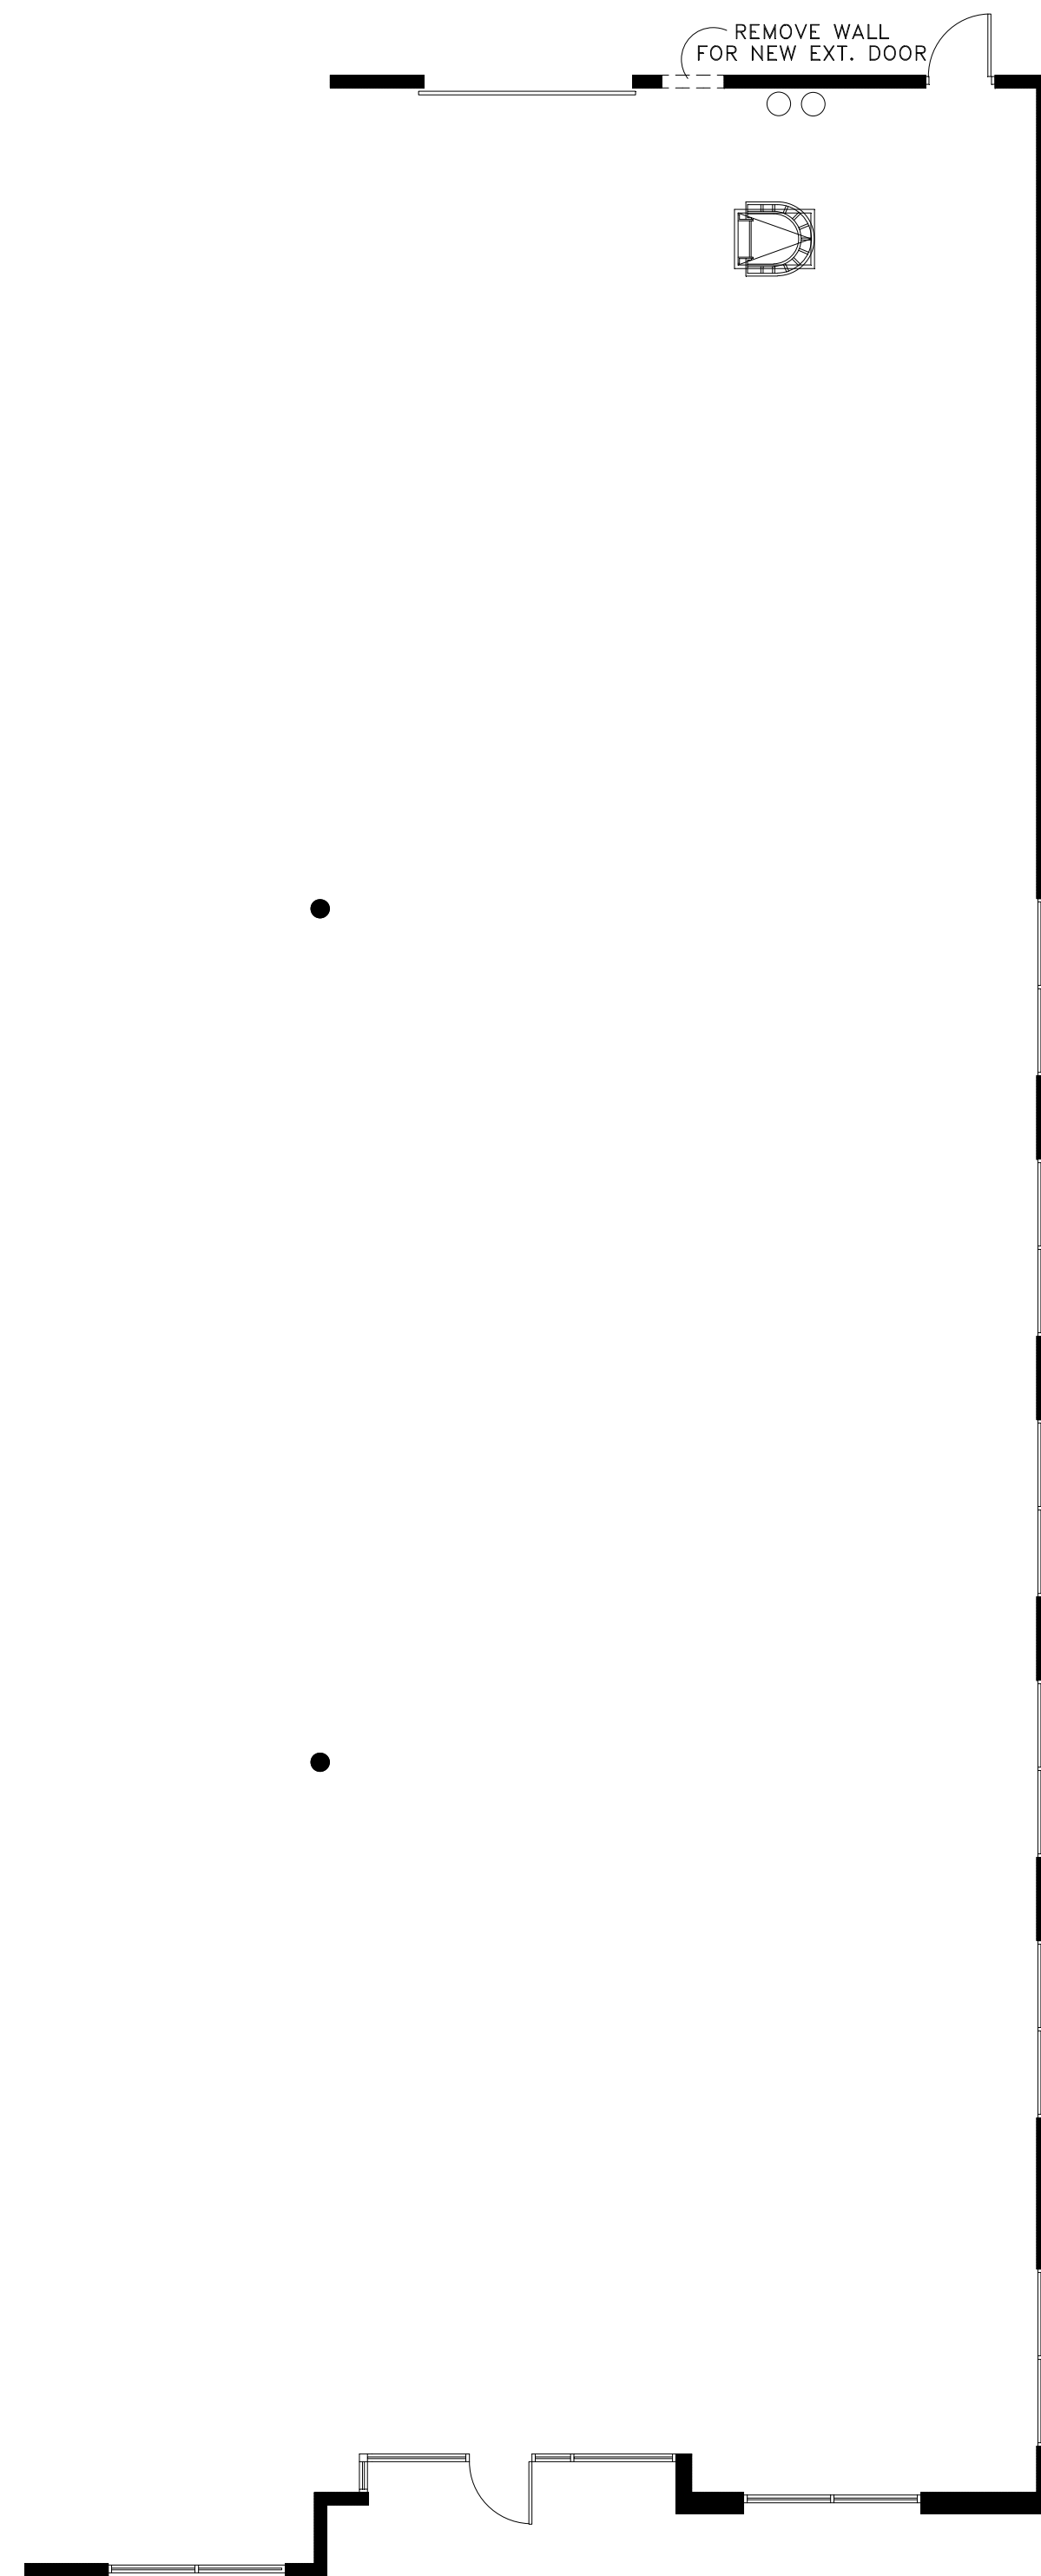

PRELIMINARY PLAN
NOT FOR CONSTRUCTION

JONES COMMERCIAL INTERIORS
 5005 Greenville Avenue Suite 100
 Dallas TX 75206
 tele 972 690 3400
 fax 972 690 4122
 www.jcici.com

Jones Commercial Interiors



Proposed Facility for...

BRIDGESTREET

THE CASCADES - BLDG 3
 5908 STONE CREEK
 STE - TBD
 THE COLONY, TX 75056

Demolition Plan

date:	01-05-10
rev. date:	
rev. date:	
scale:	1/8"=1'-0" ON 18X24 PAPER
OFFICE SF:	2,362
WAREHOUSE SF:	2,689
TOTAL SF:	5,051

LEGEND	
	EXISTING WALLS
	DEMO WALLS