




NO REPAIR REQUIRED AT COLUMNS 2, 3, 9, 10.
REPLACE COLUMNS 7 AND 11




W 01 COLUMN LAYOUT PLAN

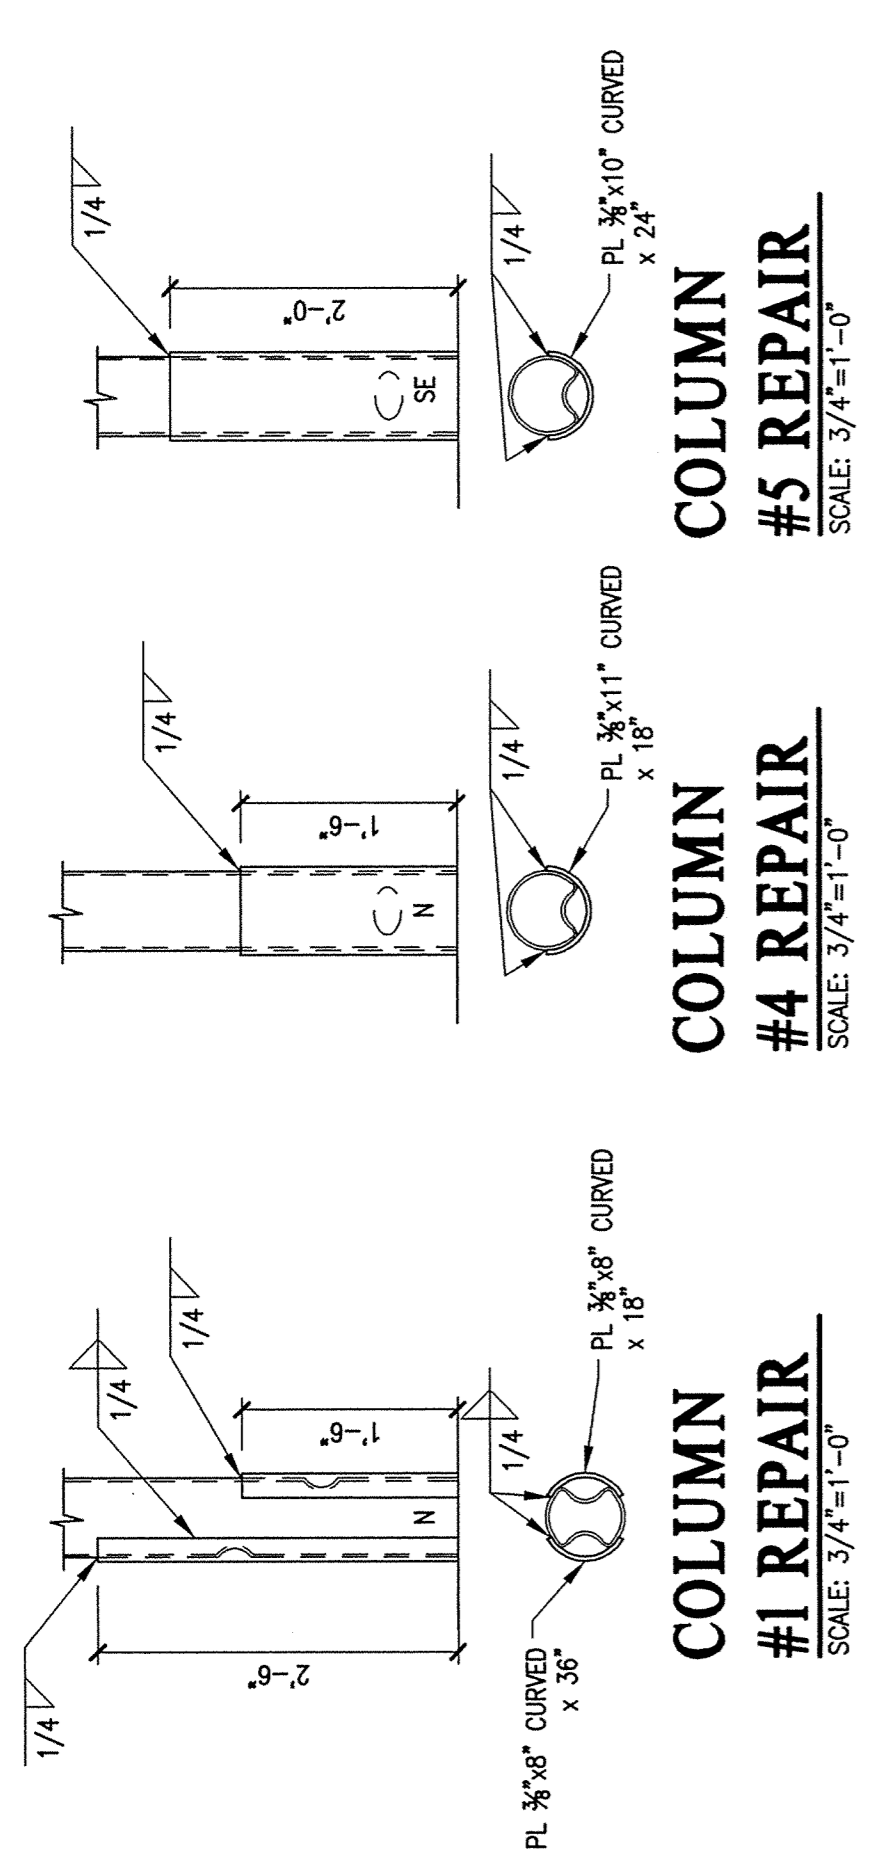


NOTE: ALL PLATES TO HAVE INSIDE RADIUS OF $3\frac{3}{8}$ "

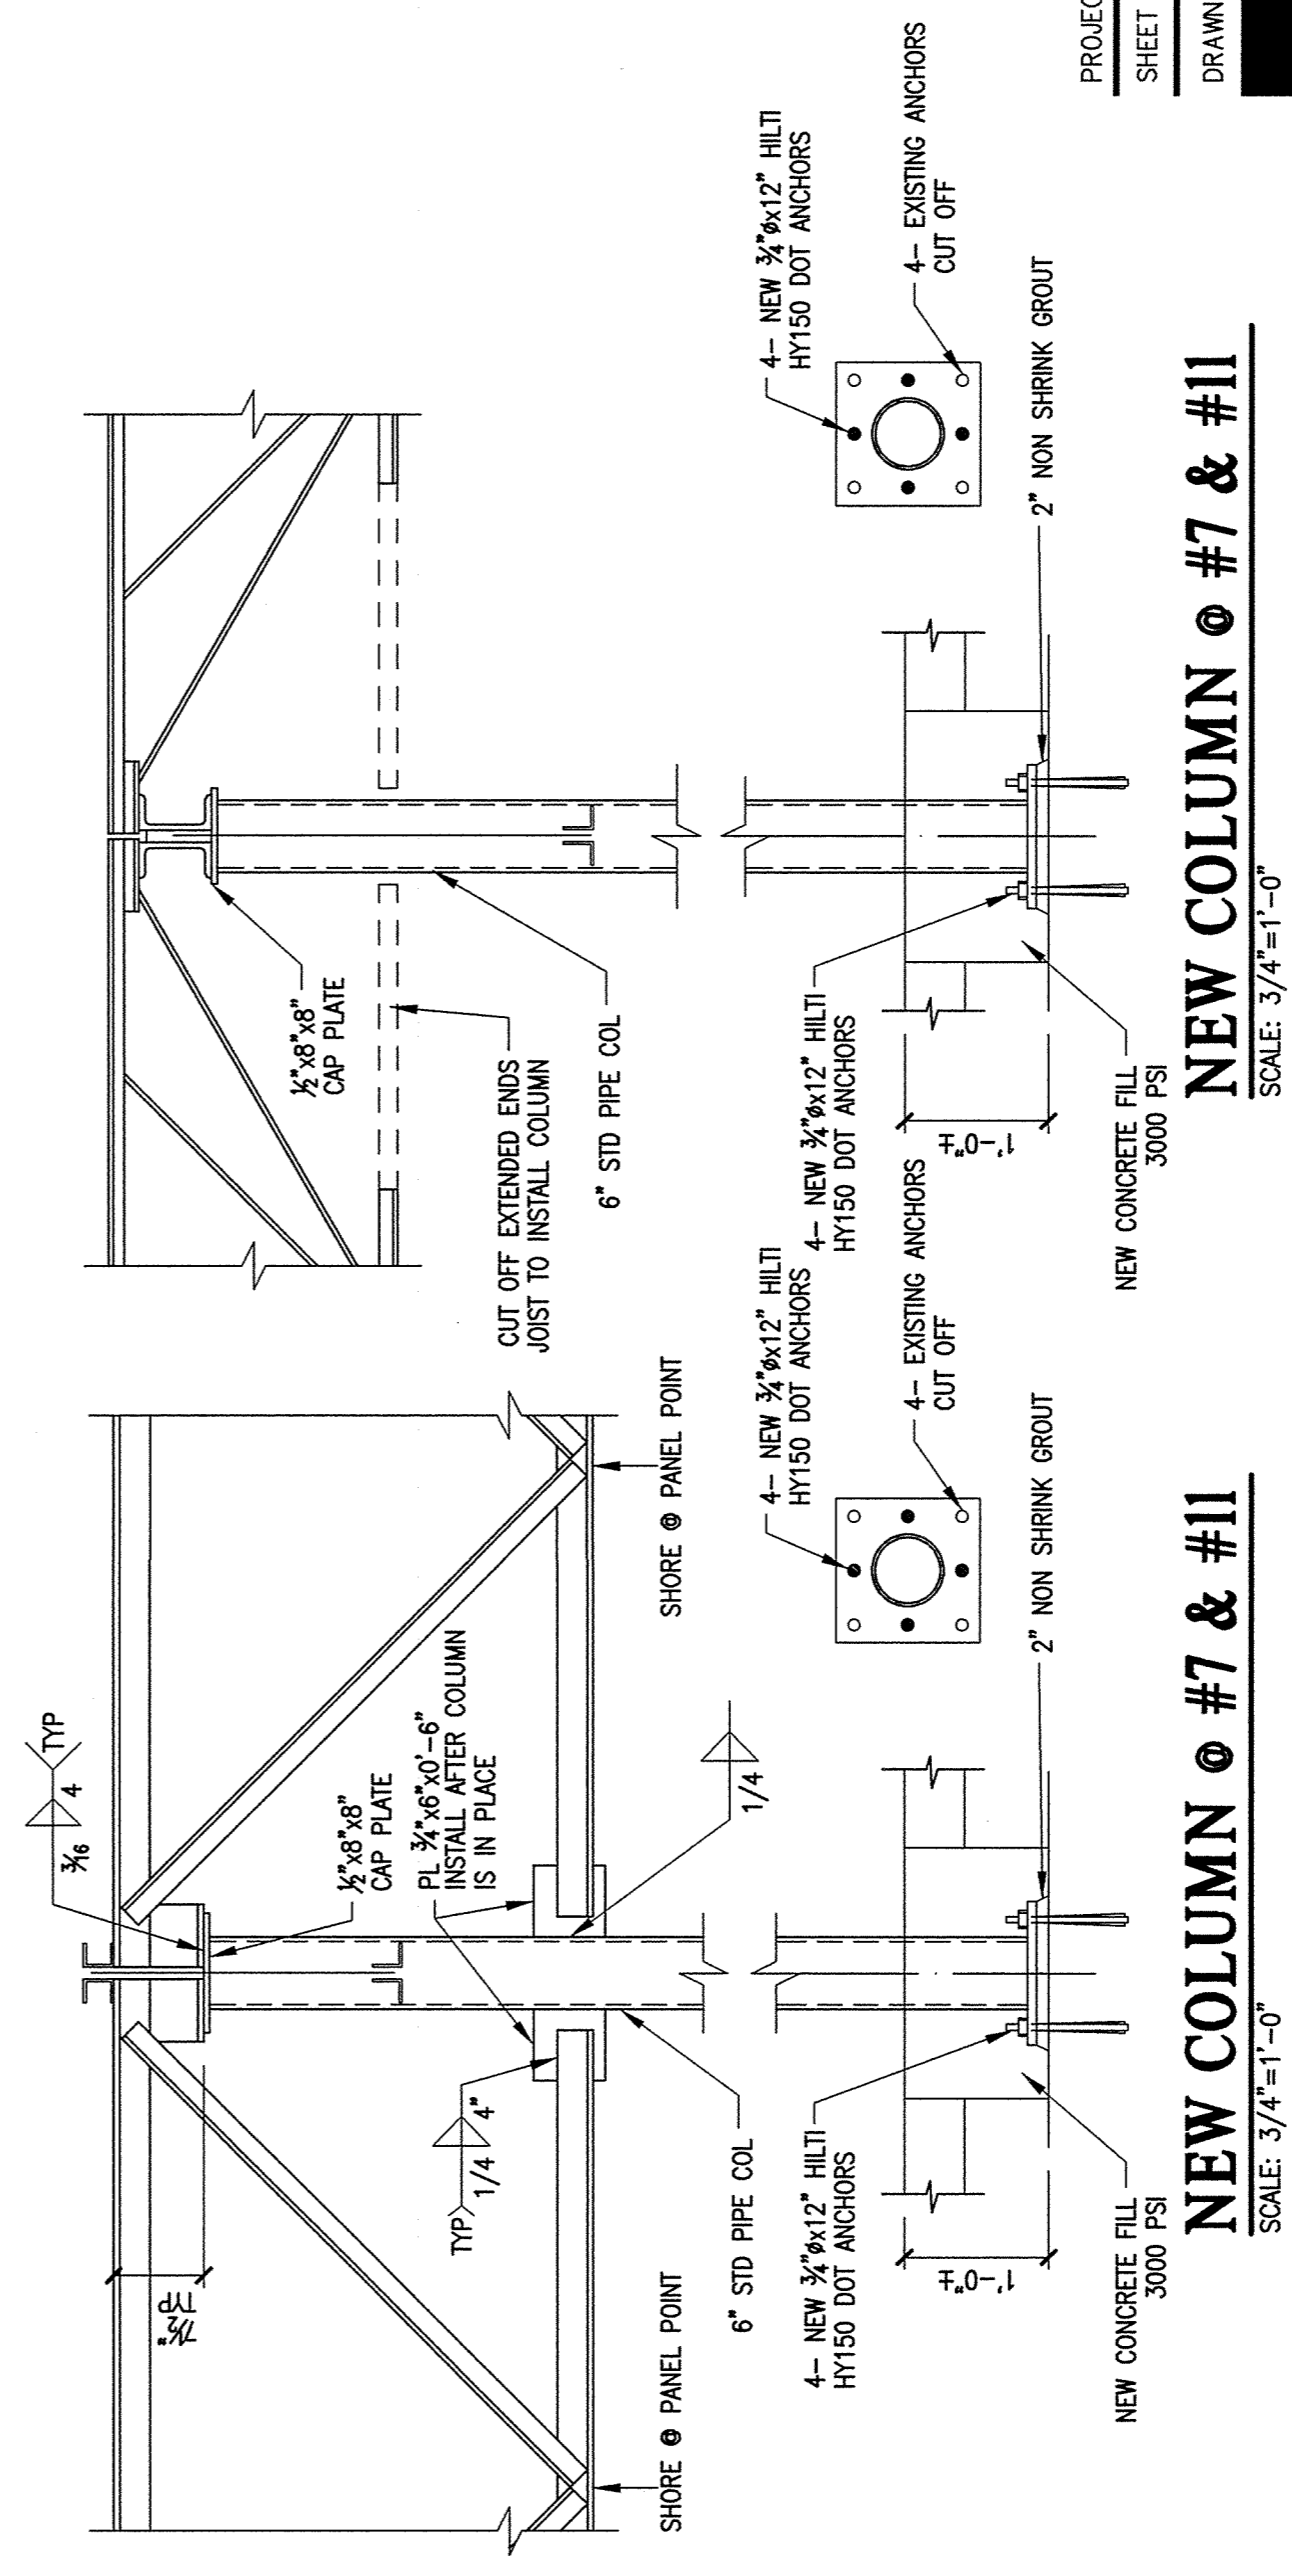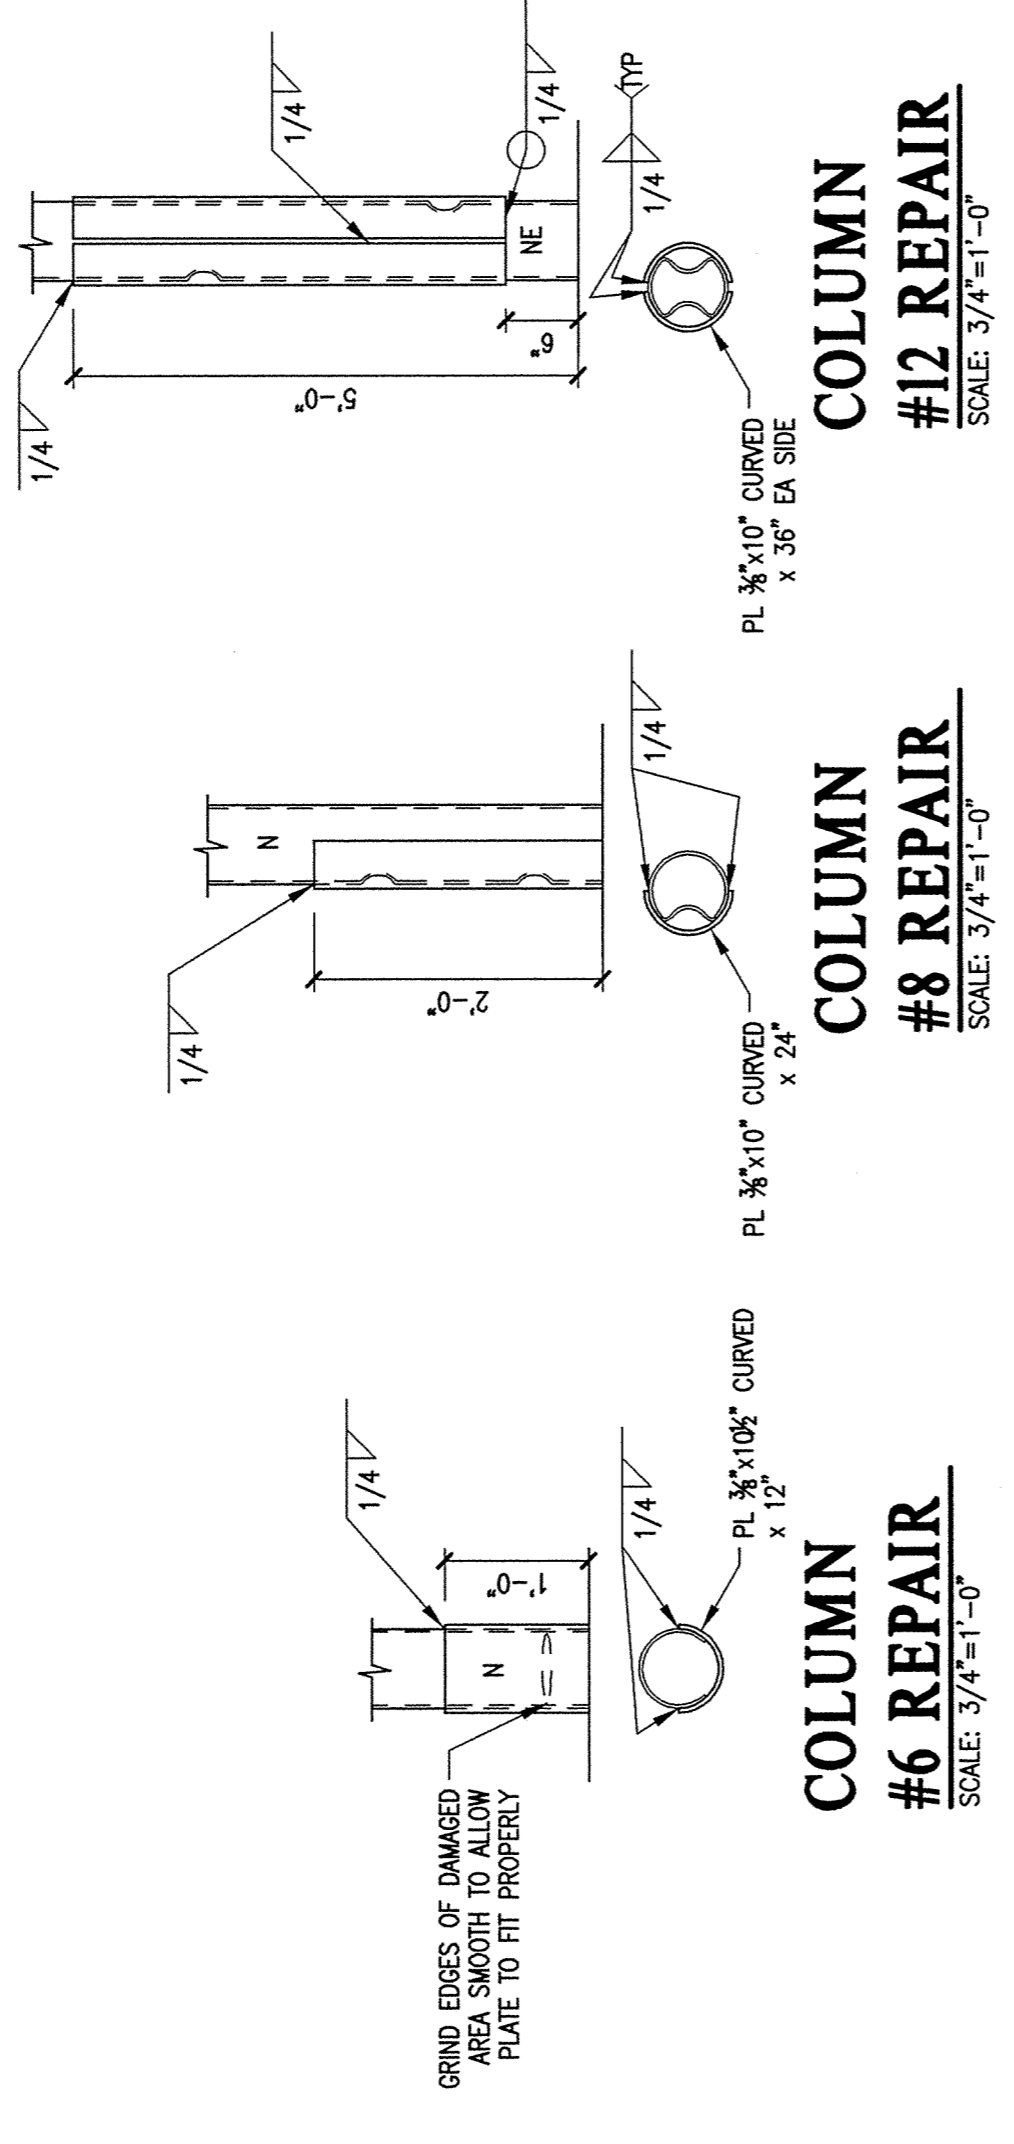

**1414 CARRIER PARKWAY
COLUMN REPAIR LAYOUT
GRAND PRAIRIE, TEXAS**

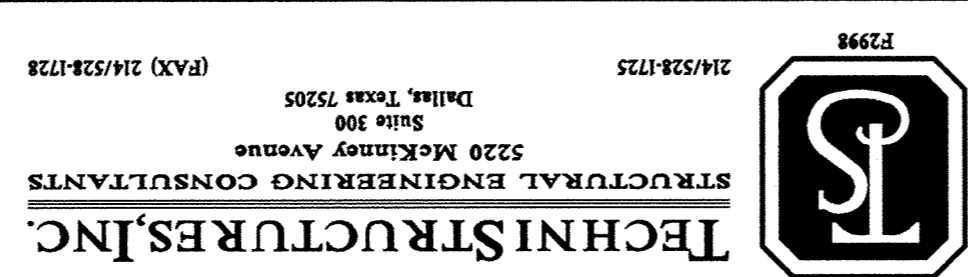

TECHNISTRUCTURES, INC.
STRUCTURAL ENGINEERING CONSULTANTS
5220 MCKINNEY AVENUE
SUITE 300
DALLAS, TEXAS 75205
(FAX) 214/524-1728

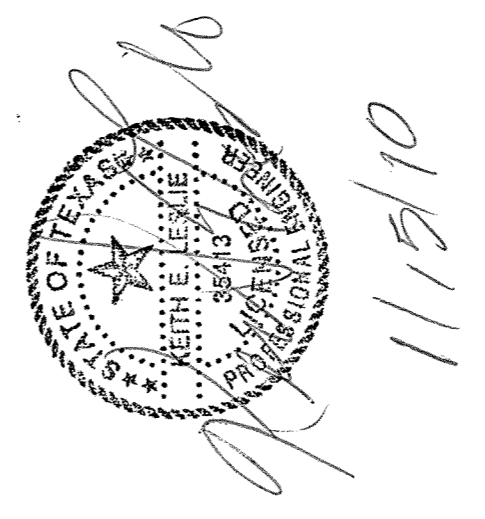

PROJECT NO.
SHEET TITLE:
DRAWN BY:
CHECKED BY:



2310 LBJ freeway, Suite 200
Dallas, Texas 75234
Phone: 972-884-9292
Fax: 972-488-9848

DATE: SHEET: