


DELETED AND SINK MINIBAR
STAIRS, STAIRS IN WALL -
FUTURE IN WALL -
WOOD BREAK ROOM
W.C. -
TO

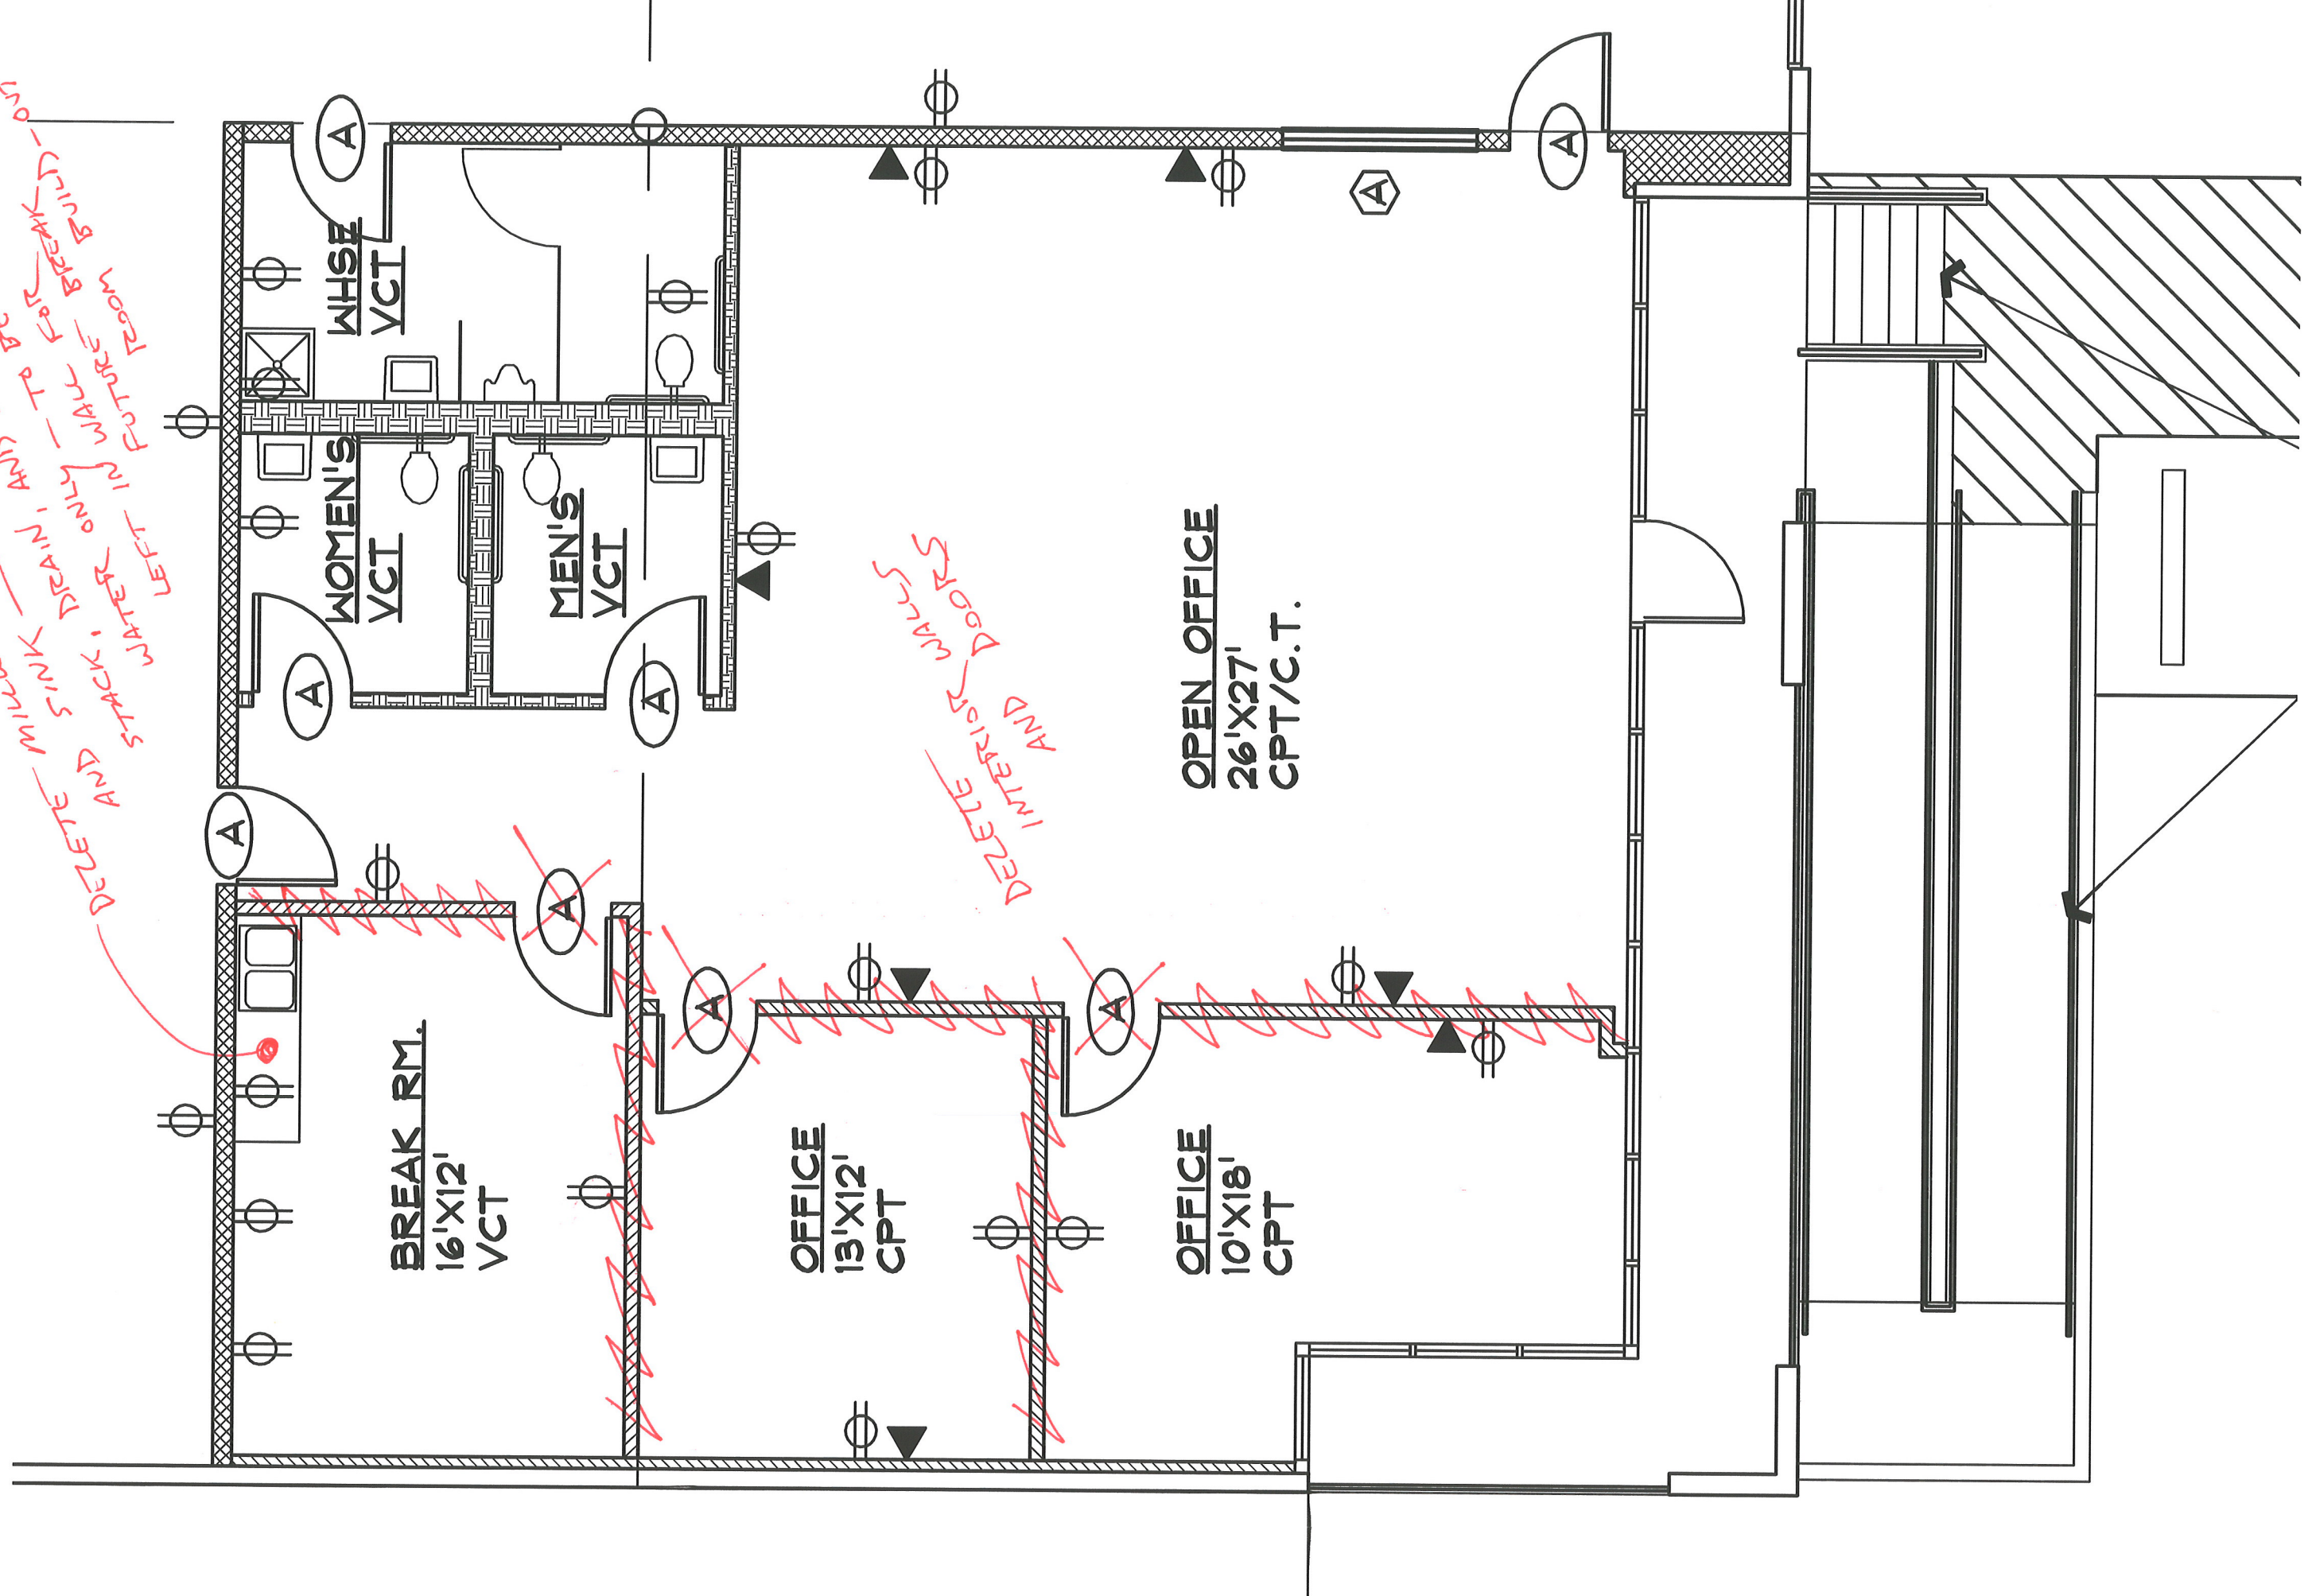

DELETED
INTERIOR WALLS
AND DOORS

BREAK RM.
16'X12'
VCT

OFFICE
13'X12'
CPT

OFFICE
10'X18'
CPT

OPEN OFFICE
26'X27'
CPT/C.T.

WHSE
VCT

WOMEN'S
VCT

MEN'S
VCT