


PROPOSED CEILING

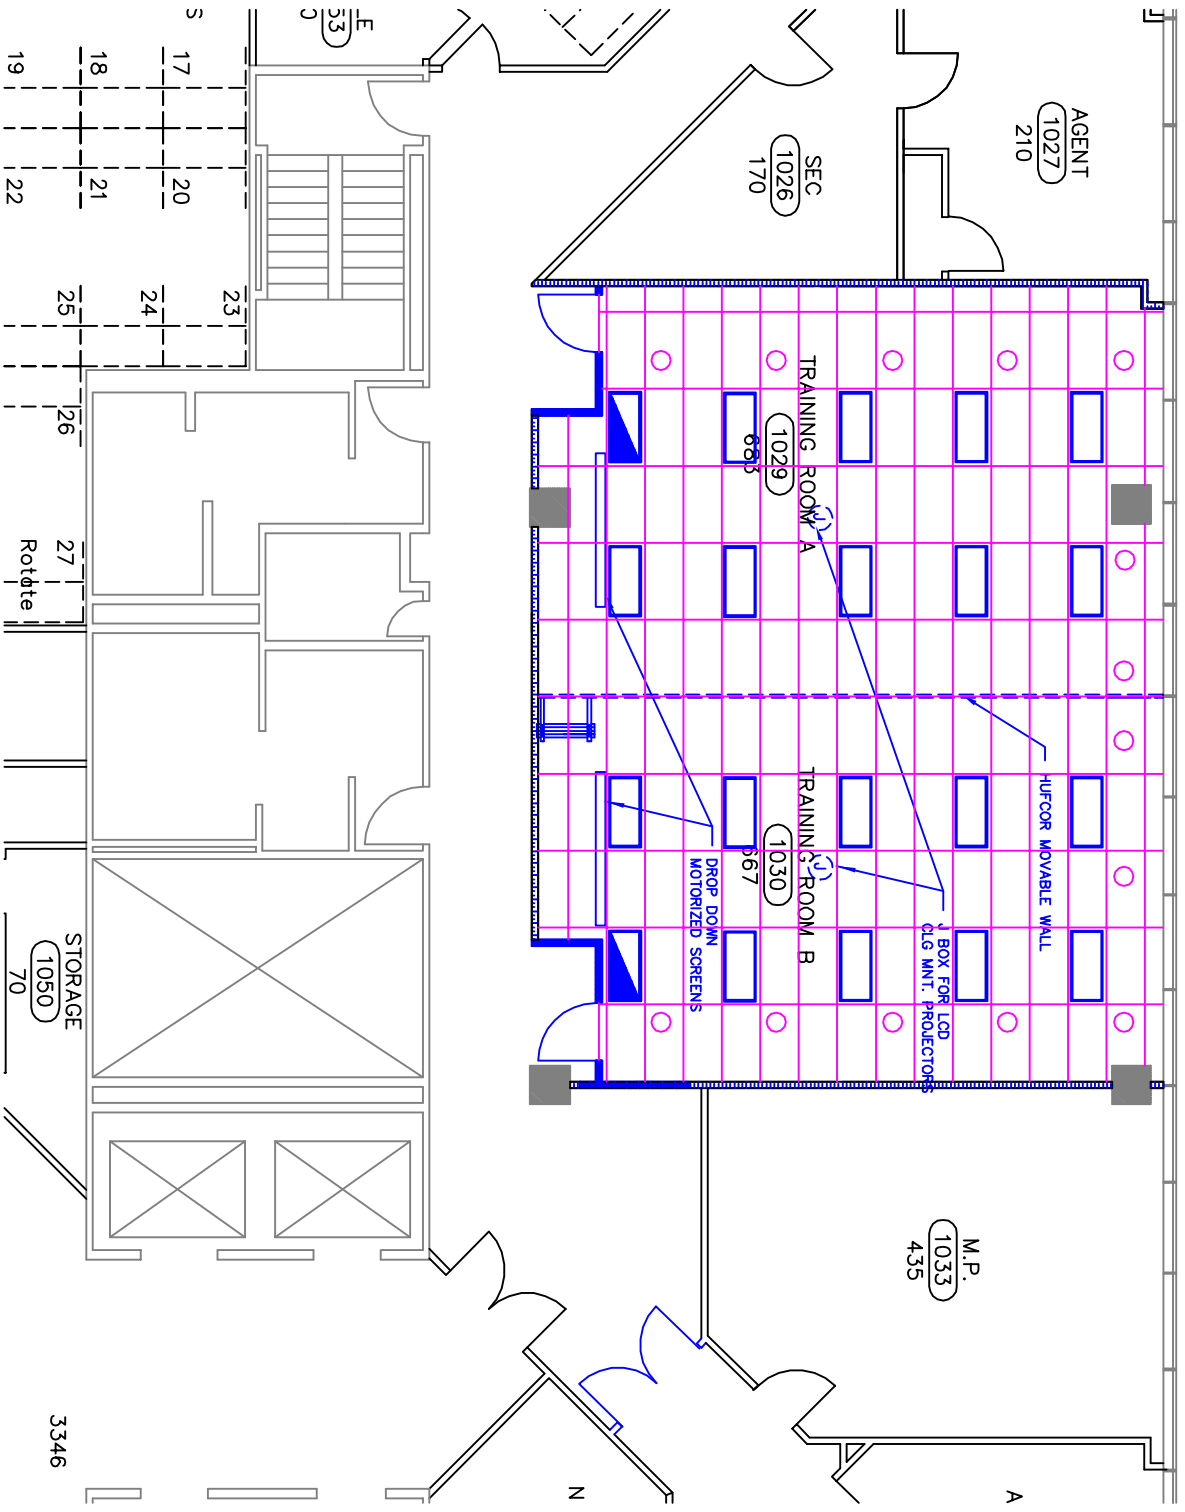

3346