
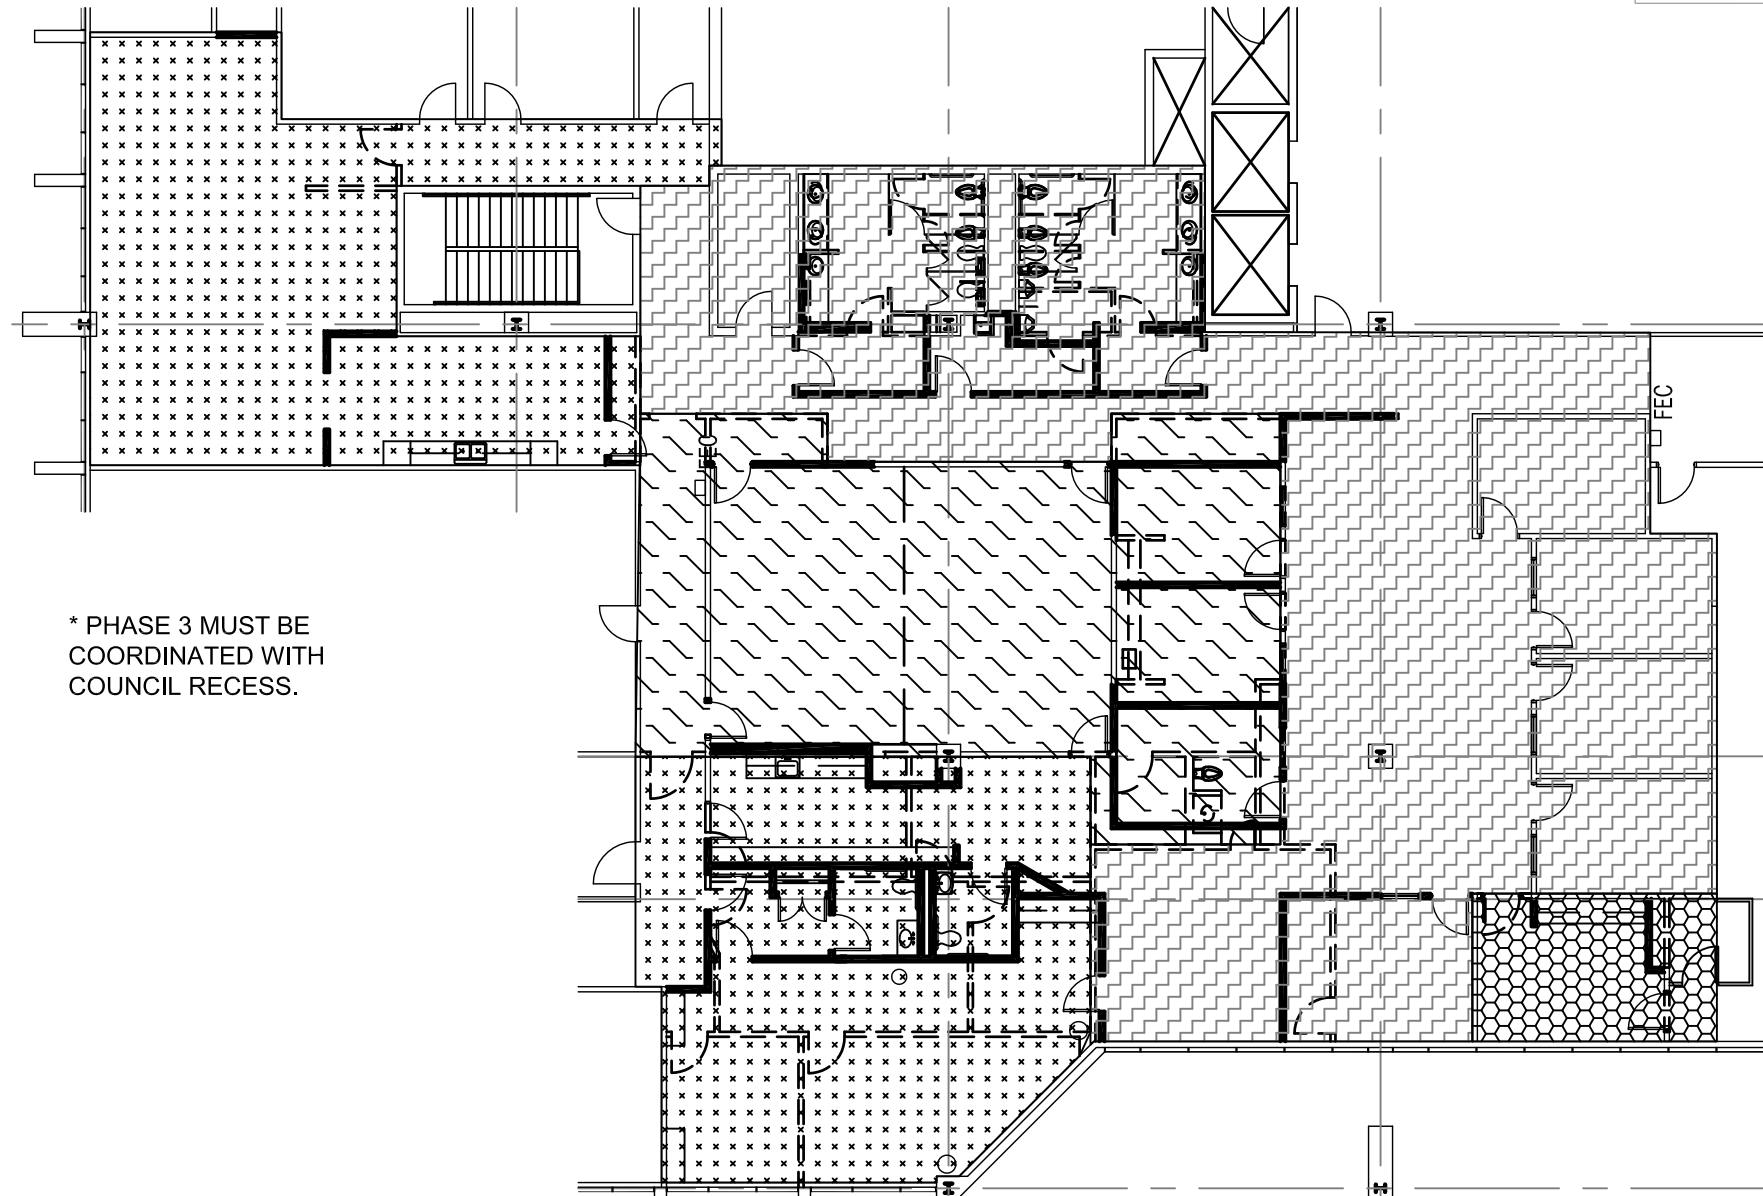


## ADD ALTERNATES

1. REPLACE ALL CEILING TILE, GRID AND LIGHT FIXTURES IN PUBLIC CORRIDORS OF THIRD FLOOR OUTSIDE SCOPE OF WORK WITH NEW 2'x2' ARMSTRONG DUNE WITH  $\frac{9}{16}$ " BEVELED TEGULAR GRID & 2'x4' FLUORESCENT LIGHTS.
2. PROVIDE A UNIT PRICE FOR DOORS WITH AN STC RATING OF 50 INCLUDING DROP SEALS, ETC. AT DOORS 317A, 317B, 318A, 318B, 313 & 314B.

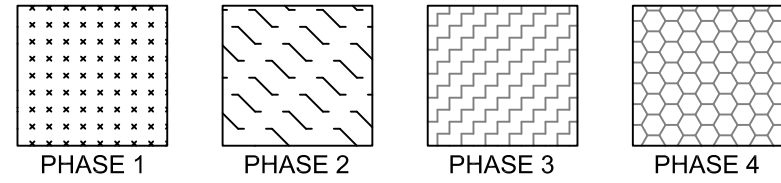

\* PHASE 3 MUST BE COORDINATED WITH COUNCIL RECESS.

1 PHASING PLAN  
1/16" = 1'-0"