


CONSTRUCTION PLAN

1/4"=1'-0"

1 TELEPHONE & ELECTRICAL AND FINISH PLANS

1/4"=1'-0"

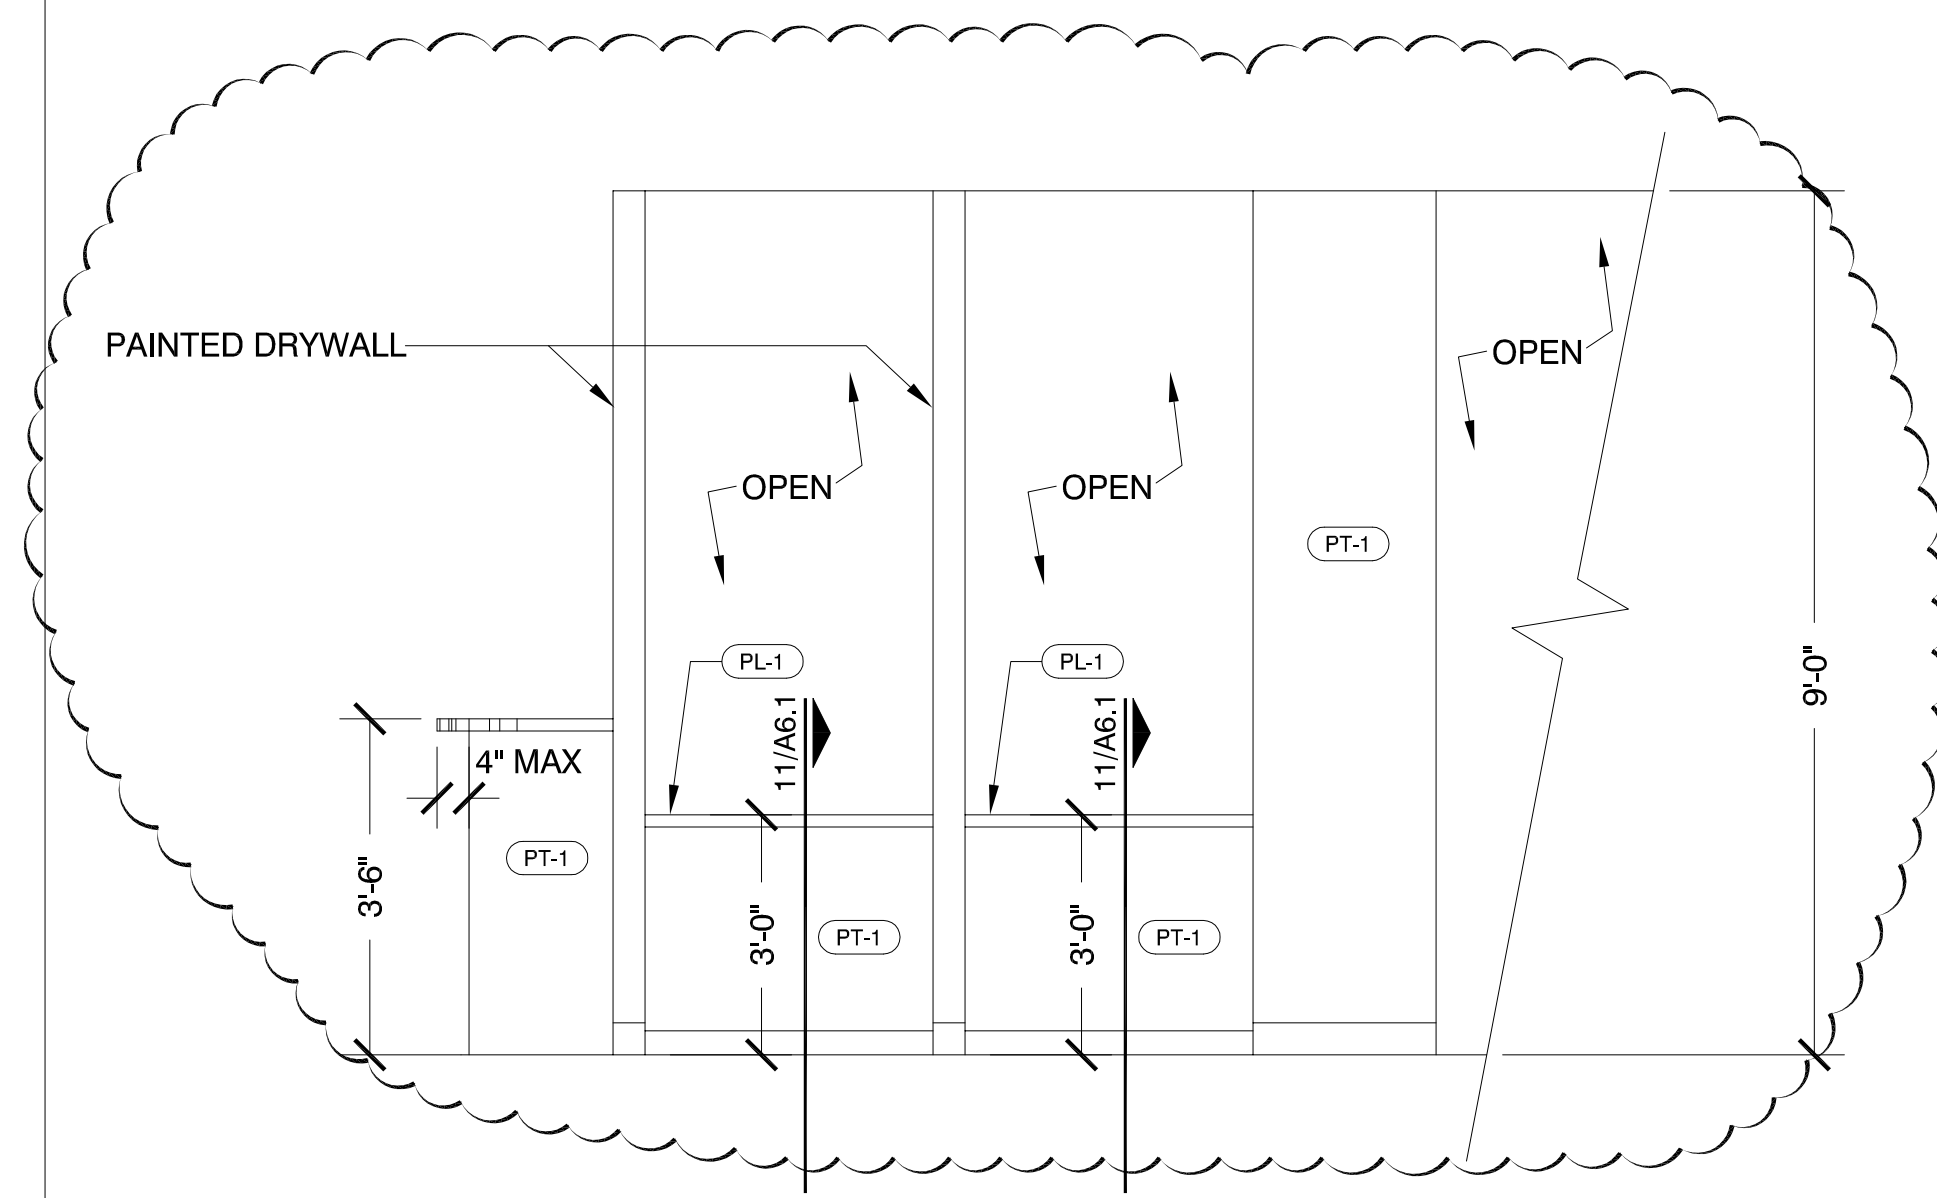

ELEVATION @ 201 (5A6.1)

1/2"=1'-0"


4

2 REFLECTED CEILING PLAN

REFLECTED CEILING PLAN

1/4"=1'-0"

3

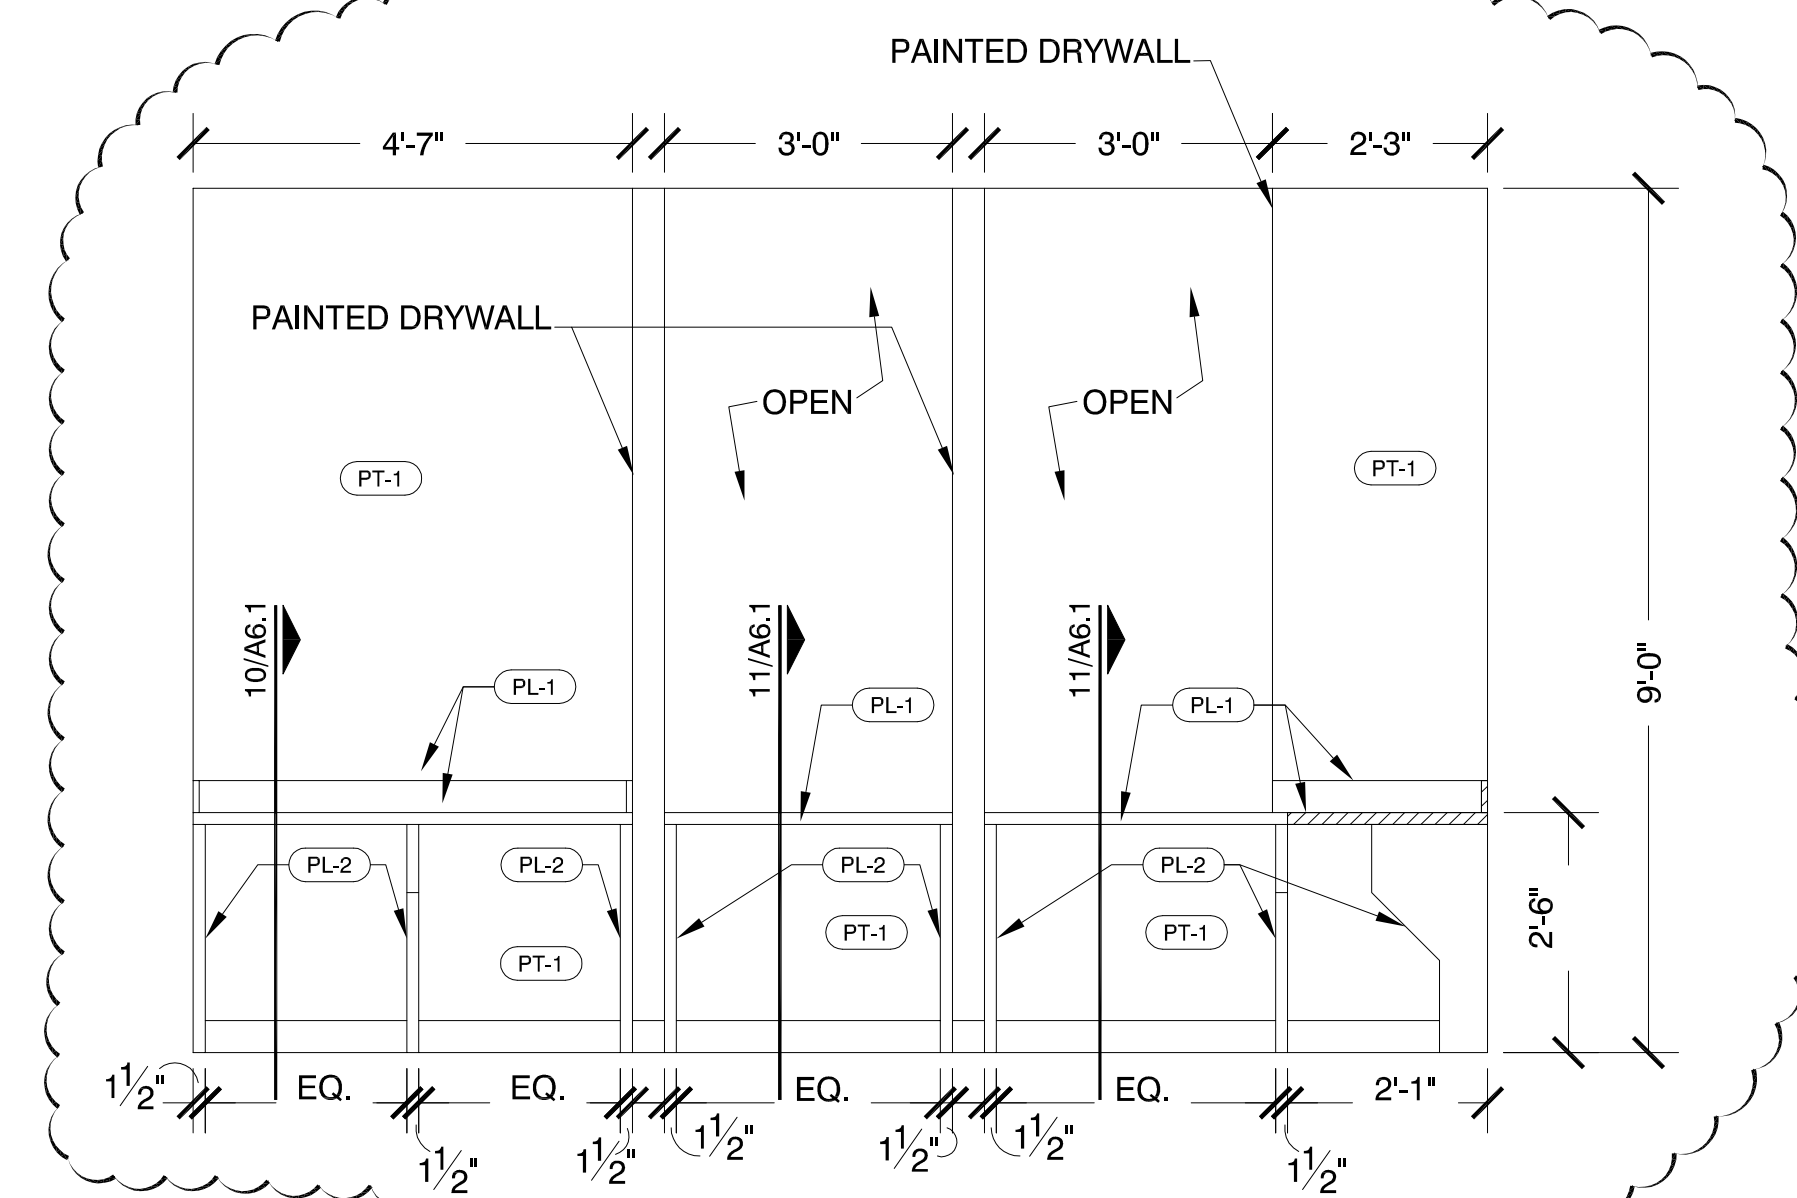

ELEVATION @ 202 (6A6.1)

1/2"=1'-0"

6

NO.	ISSUED FOR:	DATE:
1	REVIEW	08.03.09
2	PRICING	08.31.09
3	PERMIT	09.02.09
1	REVISION 1	09.17.09
2	REVISION 2	10.19.09