

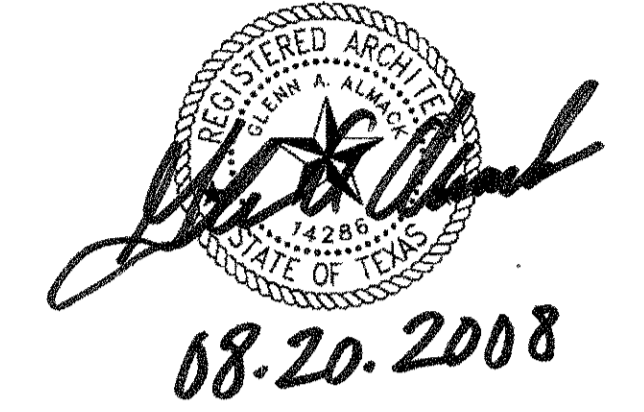


SPEC SUITE
9400 NCX
9400 N. CENTRAL EXPY
SUITE 1650
DALLAS, TEXAS 75231



 08.20.2008

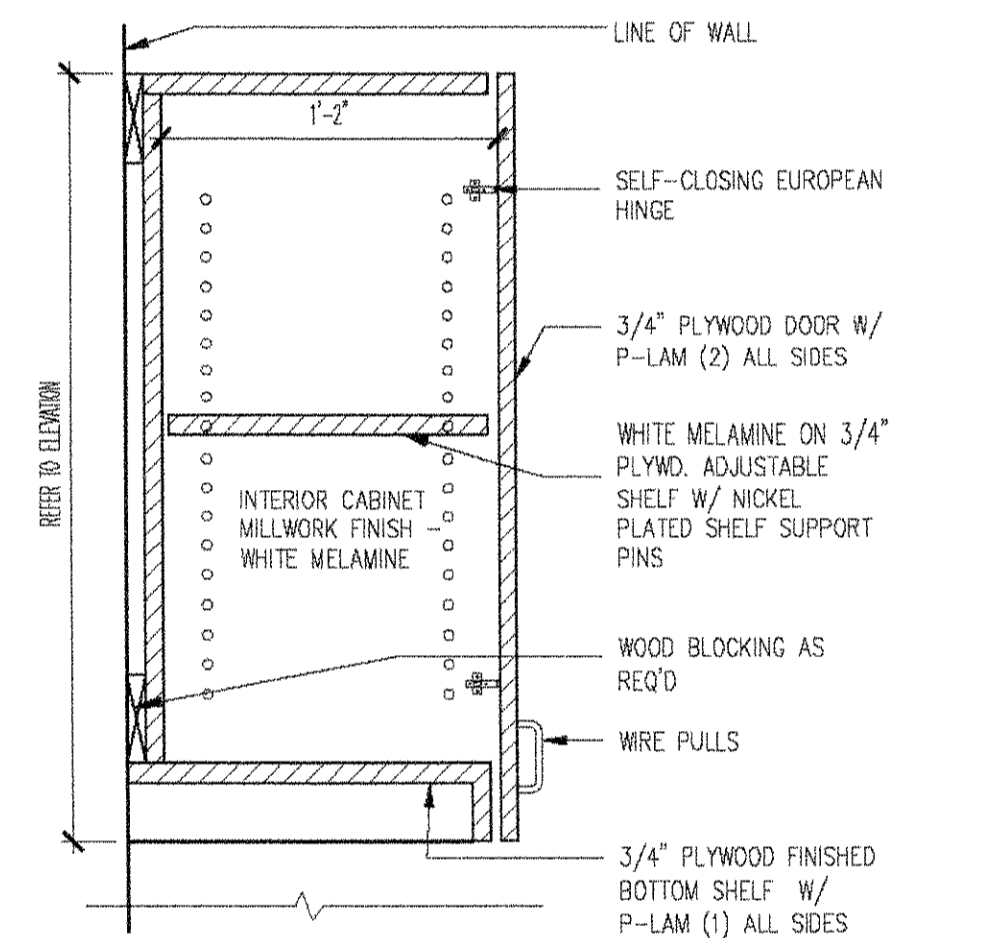


5 UPPER CABINET
 1 1/2"=1'-0"

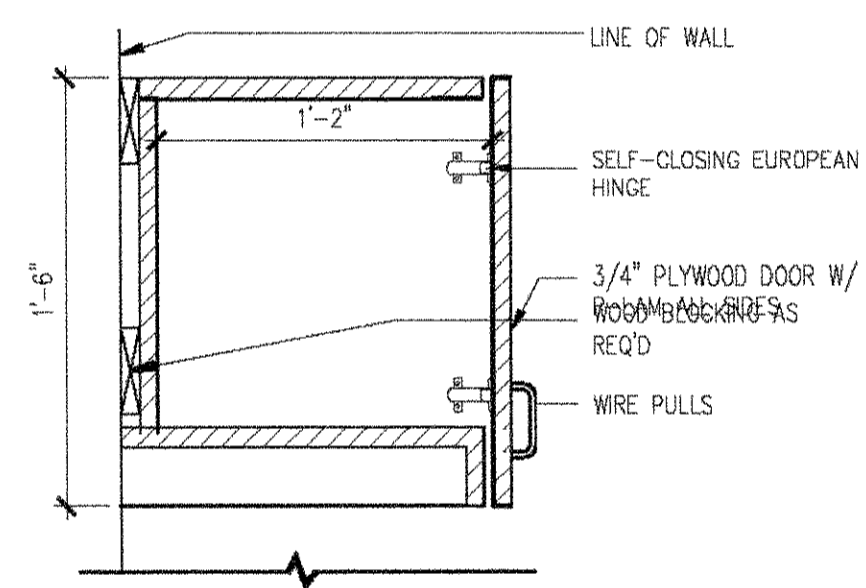


4 UPPER CABINET
 1 1/2"=1'-0"

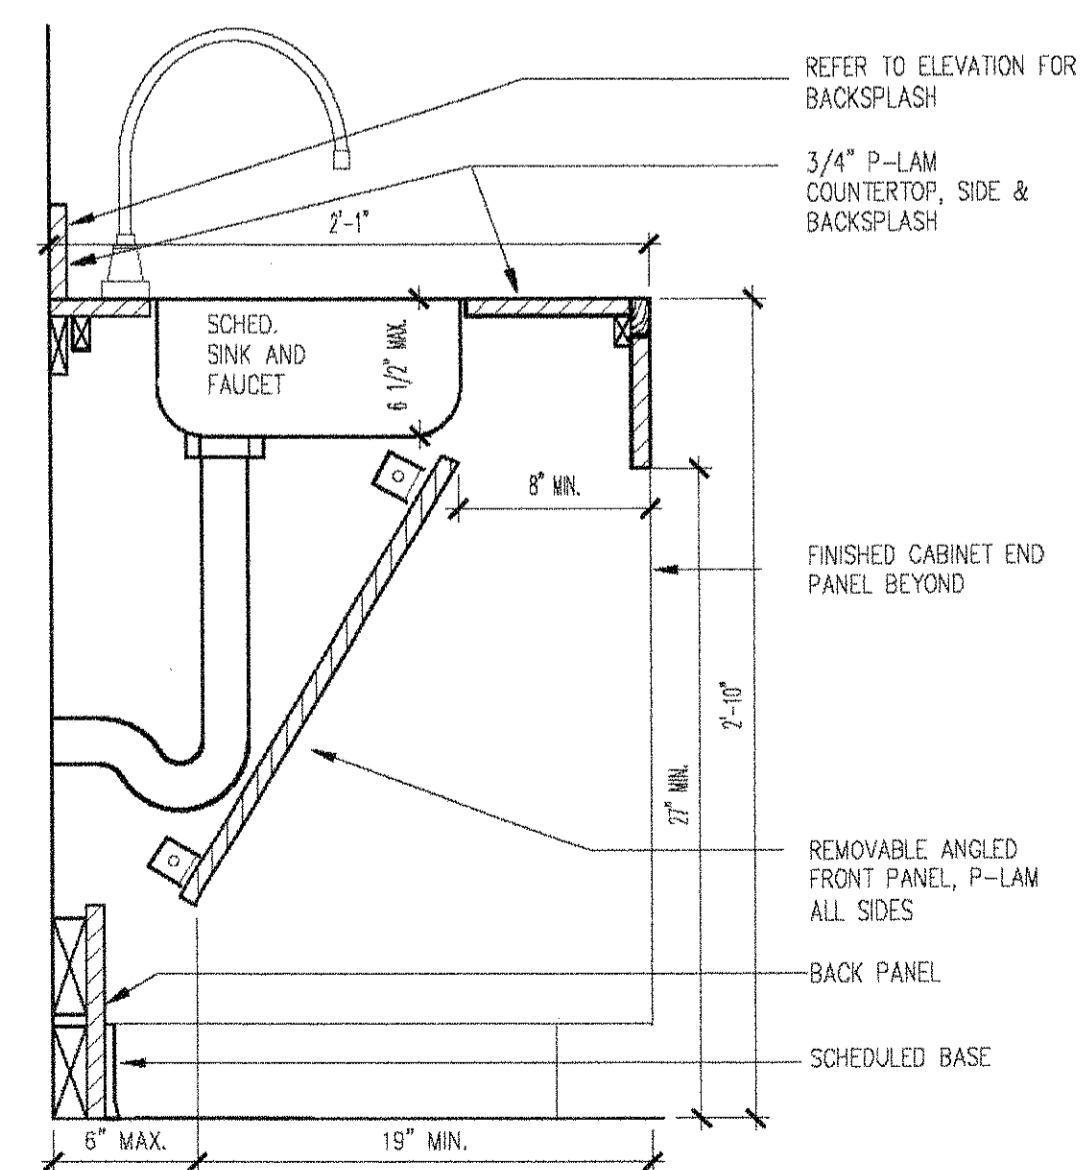

3 ACCESSIBLE BREAKROOM SINK
 1 1/2"=1'-0"

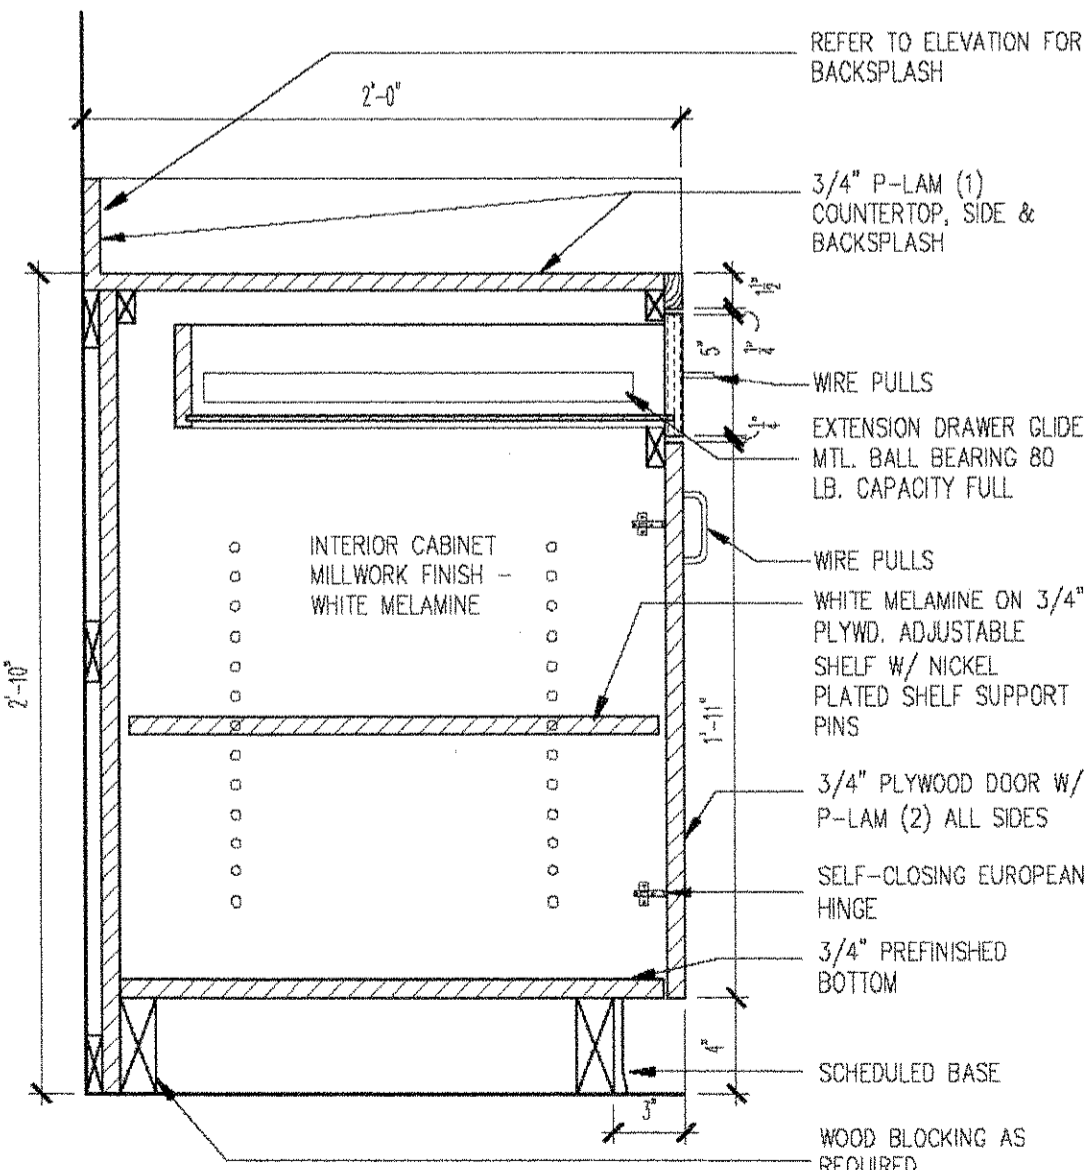

2 BASE CABINET W/DRAWER
 1 1/2"=1'-0"

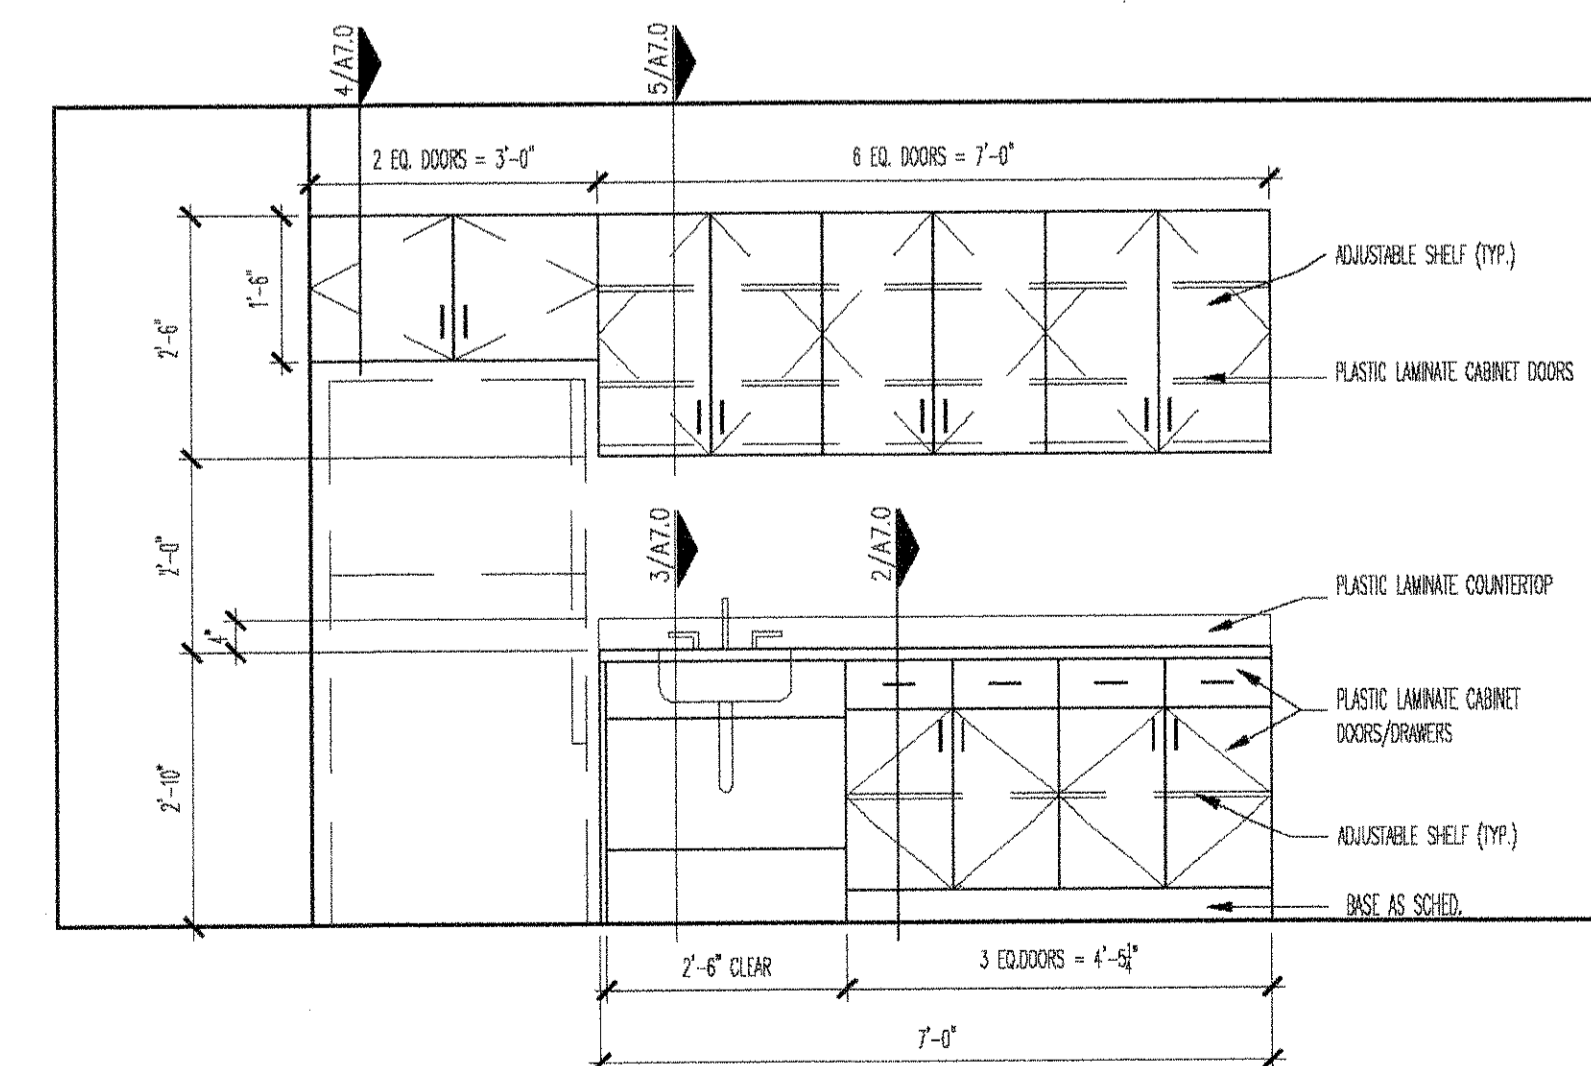

1 ELEV AT BREAK ROOM 611
 1/2"=1'-0"

ISSUED FOR CONSTRUCTION 08.20.2008

Issue Description Date



325 NORTH ST. PAUL STREET
 SUITE 2340
 DALLAS, TEXAS 75201
 PHONE: 214.988.5428
 FAX: 214.7988.5427

Drawn: LBM Check: GA Owner Approval:

Job No.: 08868.04 Scale: 1/8"=1'-0"

**ELEVATIONS/
 DETAILS**

Title:

16A-7.0

Sheet:

