


OFFICE PLAN

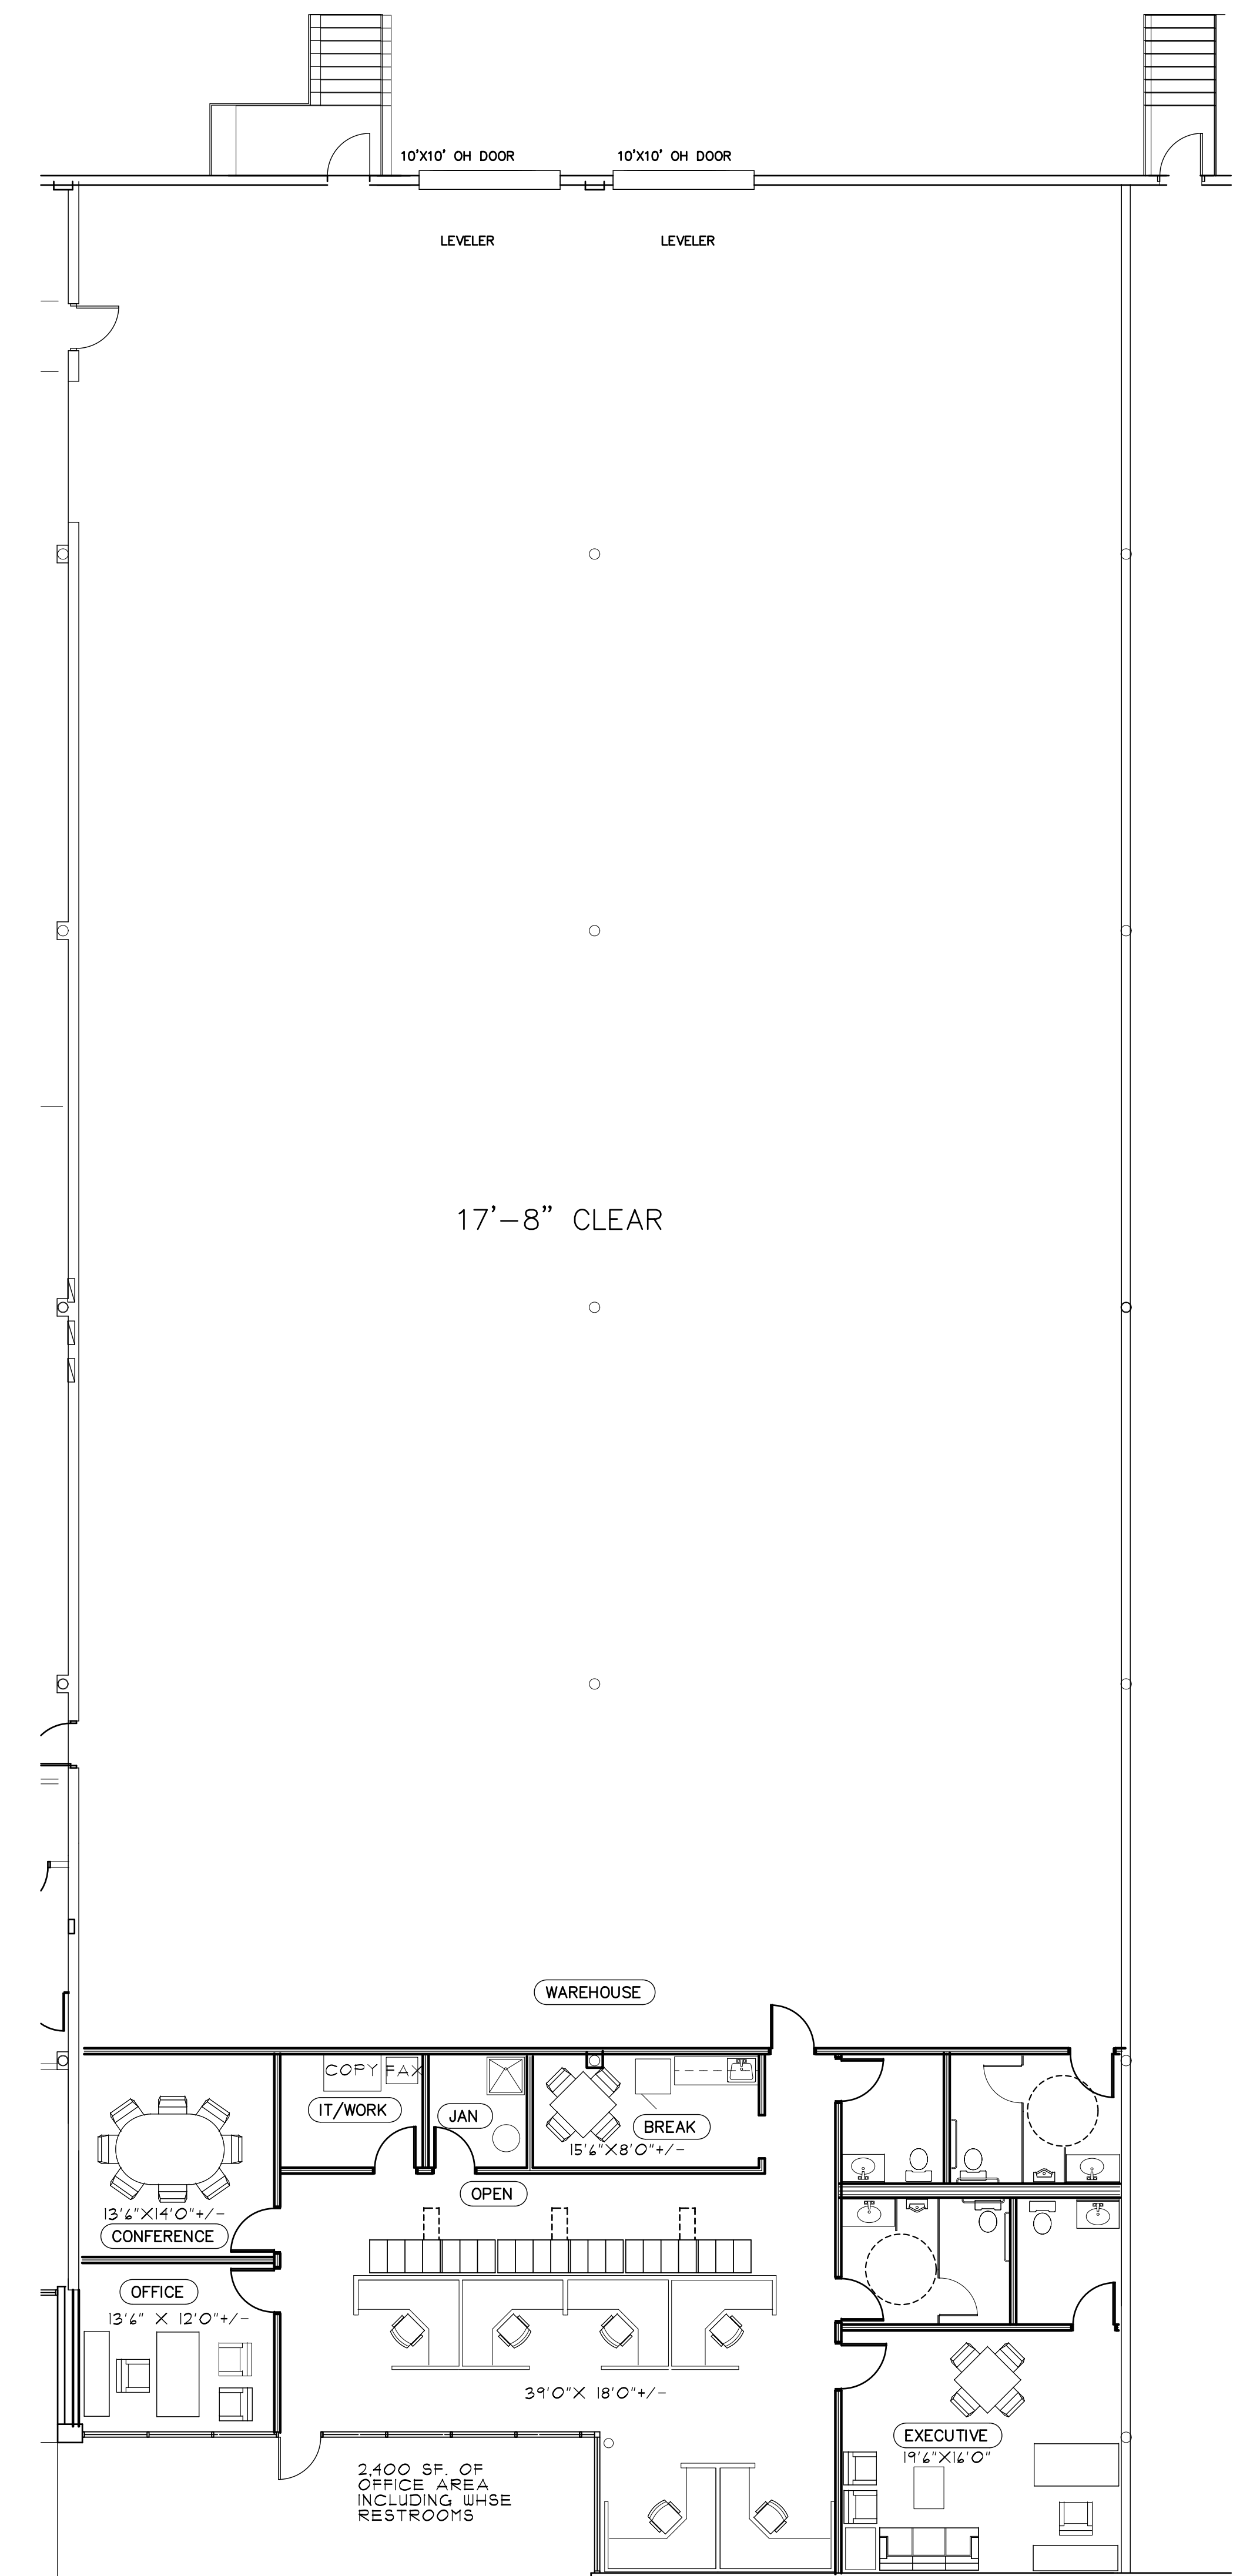

SPEC SPACE 2
OVERALL PLAN

LEASED & MANAGED BY:

PROPOSED 12,325 NET SF
OR 12,130 GROSS SF SPACE
SPECULATIVE SPACE 2
3311 BOYINGTON DRIVE
CARROLLTON, TEXAS

PAGE Telephone: 972/414-9391
LANNING Fax: 972/414-0997
SPS SPECIALISTS
COMMERCIAL SPACE
PLANNING & INTERIOR DESIGN

SCALE: VARIES

JOB NO.: 21090200

SHEET
OF 3 SHEETS

ISSUE DATES:
PRELIMINARY 2
1/8/2010

NOT
FOR
CONSTRUCTION