


PARC 114 BLDG 2 7,547 SF

62'-6"

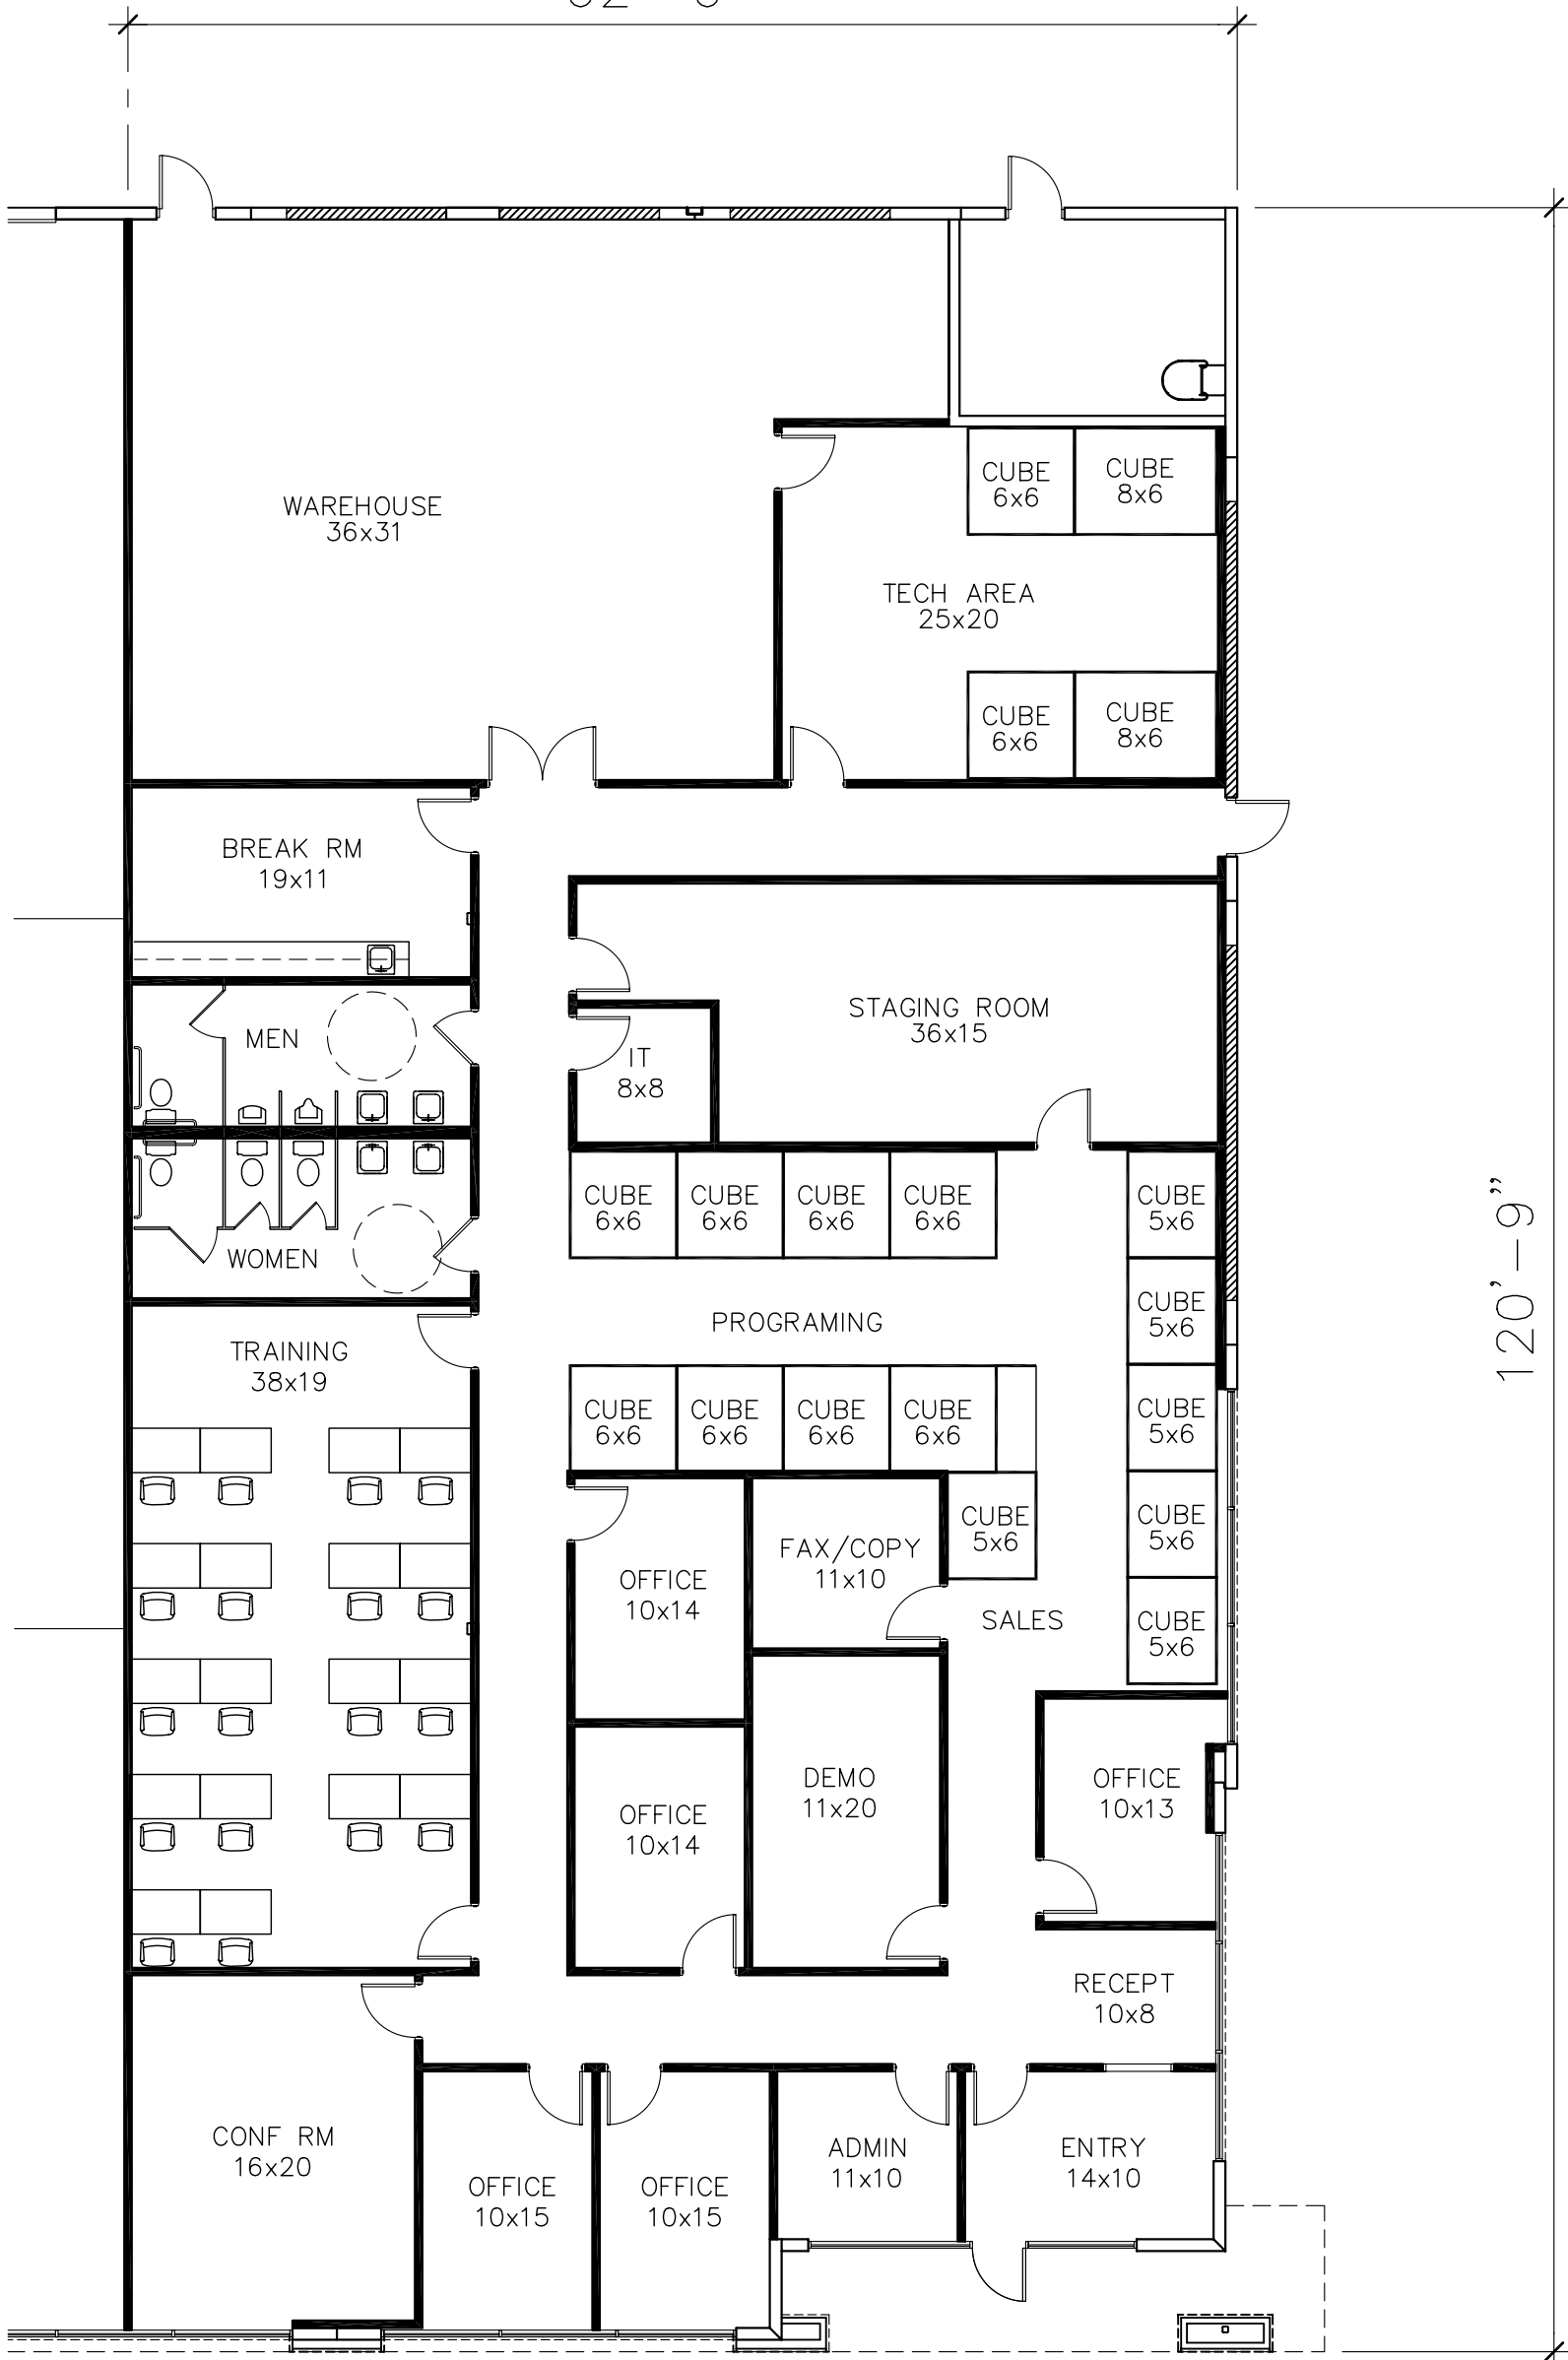

FLOOR PLAN



9-258

11/24/09
12/01/09

STONE