


LIGHTING LEGEND

- ☒ ALL 2X4 LIGHTS TO BE PARABOLIC LIGHTOLIER DEEPCEL PLUS DPA 2612LS 2 32 UNV HI WITH BATTERY BACKUP
- ☒ ALL 2X4 LIGHTS TO BE PARABOLIC LIGHTOLIER DEEPCEL PLUS DPA 2612LS 2 32 UNV HI WITH BATTERY BACKUP SWITCH AT PANEL
- LIGHTOLIER C6CFL32 C6DAIC 8021 CL OR EQUAL
- ⊗ EXIT LIGHT - AS REQUIRED BY CODE LIGHTOLIER LG SERIES 6" RECESSED
- S MOTION SENSOR SWITCH IN ALL AREAS EXCEPT
- S₃ THREE WAY SWITCH


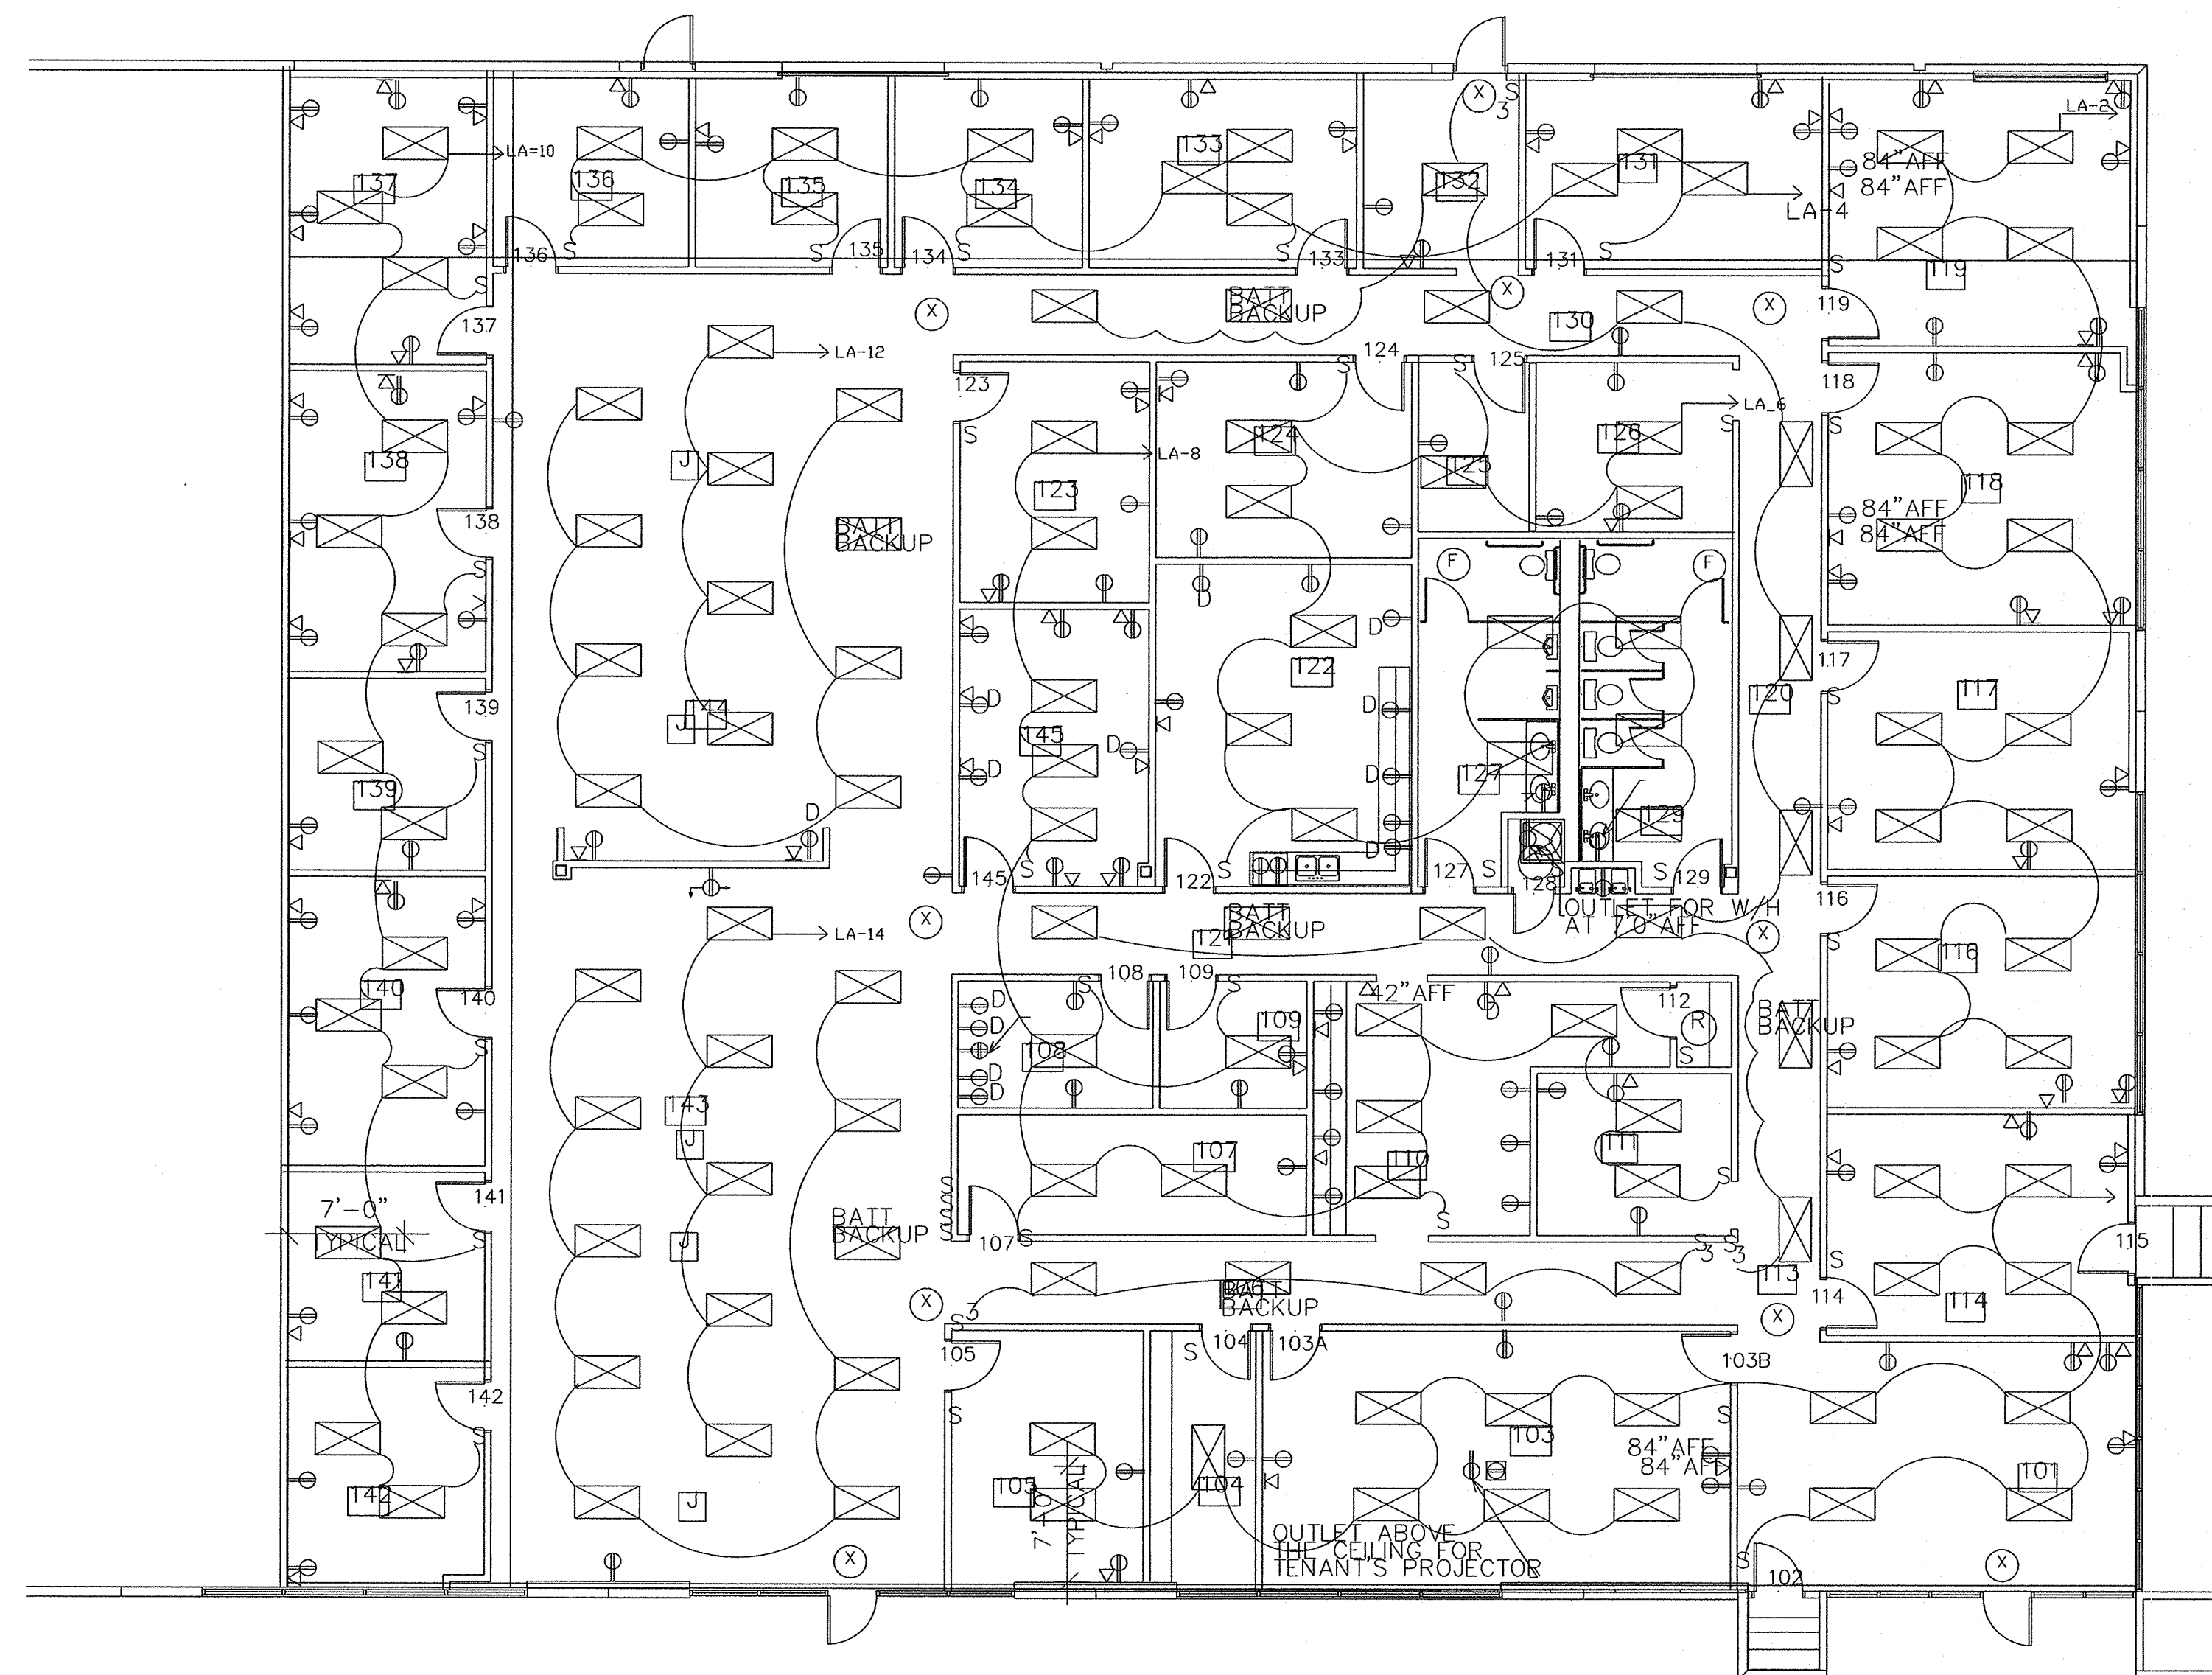


12'-0" CEILING HT. THROUGHOUT

REFLECTED CEILING PLAN

KJ
Electric
9450 Skillman
Dallas Tx. 75243

SCALE : VARIES
JOB NO. 27180301
SHEET
OF 8 SHEETS
ISSUE DATES:
DEC. 1, 2009
FOR CONSTRUCTION
DEC. 10, 2009
REVISED PER TENANT

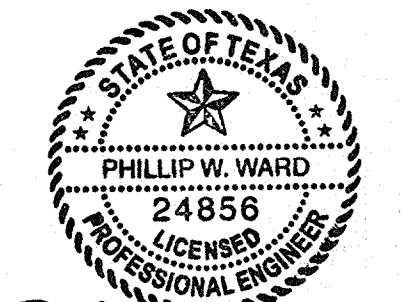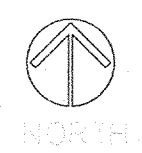

Phillip W. Ward, P.E.
Dec. 30, 2009

A 11,155 SF. AREA FOR
SOLARATIC
CHAMPION CROSSING BLDG
2250 E. CONTINENTAL BLVD.
SUITE 100 SOUTHLAKE, TEXAS 75176
LEASING BY:
BARNEY SINCLAIR
214/365-8523