



STUD WIDTH	STUD TYPE	STUD GAUGE	STUD SPACING	MAXIMUM HEIGHT
3-5/8"	356S125	25	16"	16'-0"
	356S125	25	24"	13'-6"
	356S122	22	16"	17'-3"
	356S122	22	24"	15'-0"
	356S120	20	16"	18'-3"
	356S120	20	24"	16'-0"
6"	600S125	25	16"	20'-0"
	600S125	25	24"	15'-6"
	600S122	22	16"	25'-3"
	600S122	22	24"	22'-0"
	600S120	20	16"	26'-3"
	600S120	20	24"	23'-0"

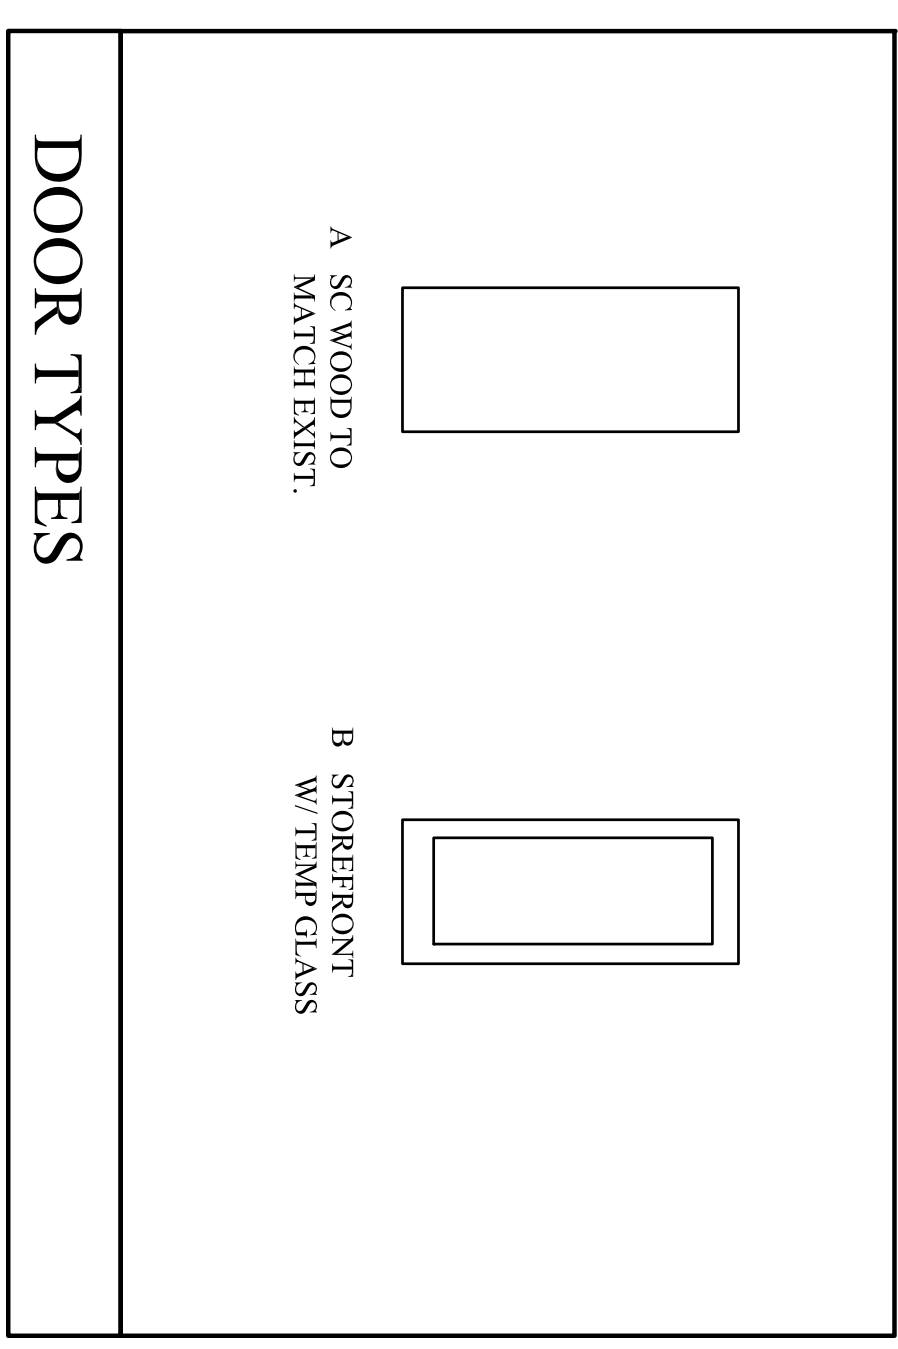

DOOR TYPES

DR	SIZE	TYPE	FRAME TYPE	H. WARE	REMARKS
101	3'-0"x7'-0"	EXISTING		PANIC	
102	3'-0"x7'-0"	A	MTL	LOOKSIT	
103	3'-0"x7'-0"	B	MTL	LOOKSIT	
104	3'-0"x7'-0"	EXISTING		LOOKSIT	
105	3'-0"x7'-0"	EXISTING		LOOKSIT	
106	3'-0"x7'-0"	B	MTL	LOOKSIT	
107	3'-0"x7'-0"	EXISTING		LOOKSIT	
108	3'-0"x7'-0"	EXISTING		LOOKSIT	
109	3'-0"x7'-0"	EXISTING		LOOKSIT	
110	3'-0"x7'-0"	B	MTL	LOOKSIT	
111	PR. 2'-6"x7'-0"	A	MTL	LOOKSIT	
112	3'-0"x7'-0"	EXISTING		LOOKSIT	
113	3'-0"x7'-0"	EXISTING		LOOKSIT	
114	3'-0"x7'-0"	EXISTING		LOOKSIT	
115	3'-0"x7'-0"	A	MTL	LOOKSIT	
116	PR. 3'-0"x10'-0"	A	MTL	LOOKSIT	
117	PR. 3'-0"x10'-0"	A	MTL	LOOKSIT	
118	3'-0"x7'-0"	EXISTING		LOOKSIT	
210	3'-0"x7'-0"	EXISTING		PANIC	
202	3'-0"x7'-0"	A	MTL	PASSAGE	
203	3'-0"x7'-0"	EXISTING		PRIVACY	
204	3'-0"x7'-0"	EXISTING		PRIVACY	
205	3'-0"x7'-0"	CASHD	MTL	PRIVACY	
206	3'-0"x7'-0"	EXISTING		LOOKSIT	
207	3'-0"x7'-0"	EXISTING		LOOKSIT	
208	3'-0"x7'-0"	EXISTING		LOOKSIT	
209	3'-0"x7'-0"	EXISTING		LOOKSIT	
210	3'-0"x7'-0"	EXISTING		LOOKSIT	
211	PR. 2'-6"x7'-0"	EXISTING		LOOKSIT	
212	3'-0"x7'-0"	EXISTING		LOOKSIT	
213	3'-0"x7'-0"	EXISTING		PASSAGE	
214	3'-0"x7'-0"	EXISTING		LOOKSIT	
215	3'-0"x7'-0"	EXISTING		LOOKSIT	
216	3'-0"x7'-0"	EXISTING		LOOKSIT	
217	3'-0"x7'-0"	EXISTING		LOOKSIT	
218	3'-0"x7'-0"	EXISTING		LOOKSIT	

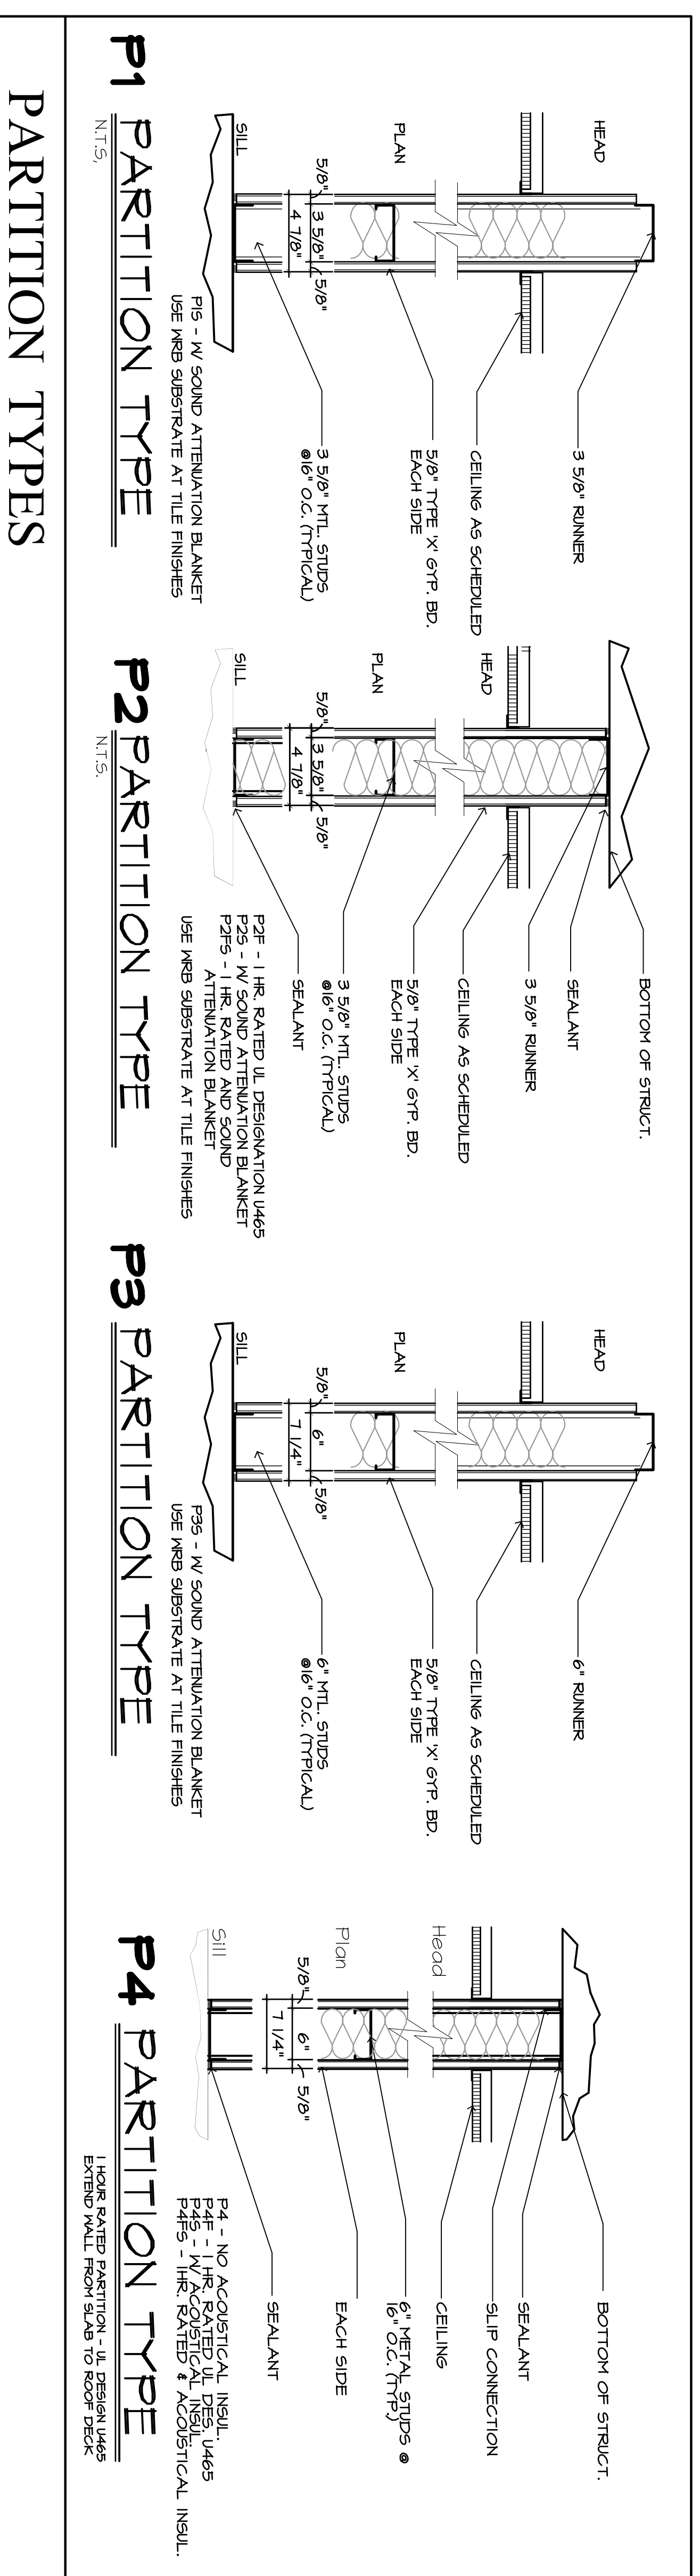

PARTITION TYPES