


- NOTES**
- ① NEW CARPET, SEE SPECIFICATION BELOW
 - ② NEW PAINT, SEE SPECIFICATION BELOW, NO SUBSTITUTION PERMITTED
 - ③ WALLCOVERING PROVIDED BY WZ, CONTRACTOR TO DETERMINE QUANTITY AND NOTIFY WZ FOR ORDERING. SEE SPECIFICATION BELOW.

LEGEND

- P** 1 C1, CIELLO BLANCO, 2003, 43YR8/1051, EGGSHELL FINISH
- P** 2 BENJAMIN MOORE, SPRINGFIELD TAN #AC-5, EGGSHELL FINISH, NO SUBSTITUTION PERMITTED
- WC** 1 WOLF GORDON, LEGACY BURMESE, COLOR JADE 54" W, PRODUCT ID #35673414, PRODUCT #7443191G, PROVIDED BY WZ
- CFT** 1 LEES CARPET TILE, HEARTLAND 1, PATTERN #D8442, COLOR #221 ASH GREEN, PROVIDED BY WZ

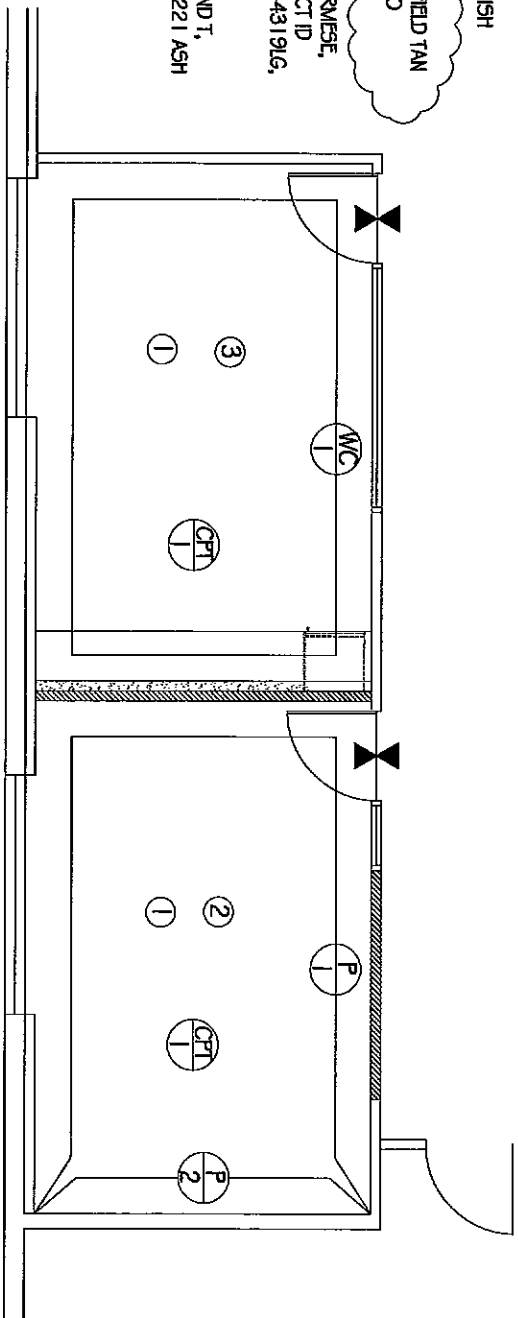

CONFERENCE
107

OFFICE
105

FINISH PLAN
SCALE: 1/4" = 1'-0"

WALKER ZANGER		13190 TELFAIR AVENUE SYLMAR, CA 91342 818.504.0235
Copyright © 2008 Walker Zanger, Inc.		
DALLAS CONFERENCE ROOM		
11550 NEWBERRY, SUITE 300 DALLAS, TX 75229		
PLAN NAME:		
ADDRESS:		
FINISH PLAN		
DRAWN BY: L. RICHARDS	CHECKED: J. NEWMAN	
SCALE: AS NOTED		
DATE DRAWN: 10.07.08		
DATE PRINTED: 12.09.08		
DATE REVISED: 03.06.09		
DRAWING: A1.4		